

ARCHITECTURE
SCOTT MARTSOLF - ARCHITECT

815 Daggett Avenue
Fort Worth, Texas 76104
Phone: (817) 820-0005

ST. JUDE
CATHOLIC
CHURCH

PARISH HALL
REMODEL &
CONNECTOR

500 E DALLAS ST.
MANSFIELD, TX 76063

1/18/24 ADDENDUM #2

PERMIT SET

Drawing Title:
FLOOR COVERING PLAN

Project No.
2307

Date:
1/12/2024



Sheet No.

A8.1

SHEET NOTES

SHEET LEGEND

1. FINISH SCHEDULE LOCATED ON SHEET A4.1
 2. DOOR SCHEDULE LOCATED ON SHEET A4.1
 3. WINDOW TYPES LOCATED ON SHEET A4.2
 4. WALL TYPES LOCATED ON SHEET A4.1, WALL TYPE IS "A" UNLESS NOTED OTHERWISE.
- F.E.C. = FIRE EXTINGUISHER CABINET
D.S. = DOWNSPOUT

 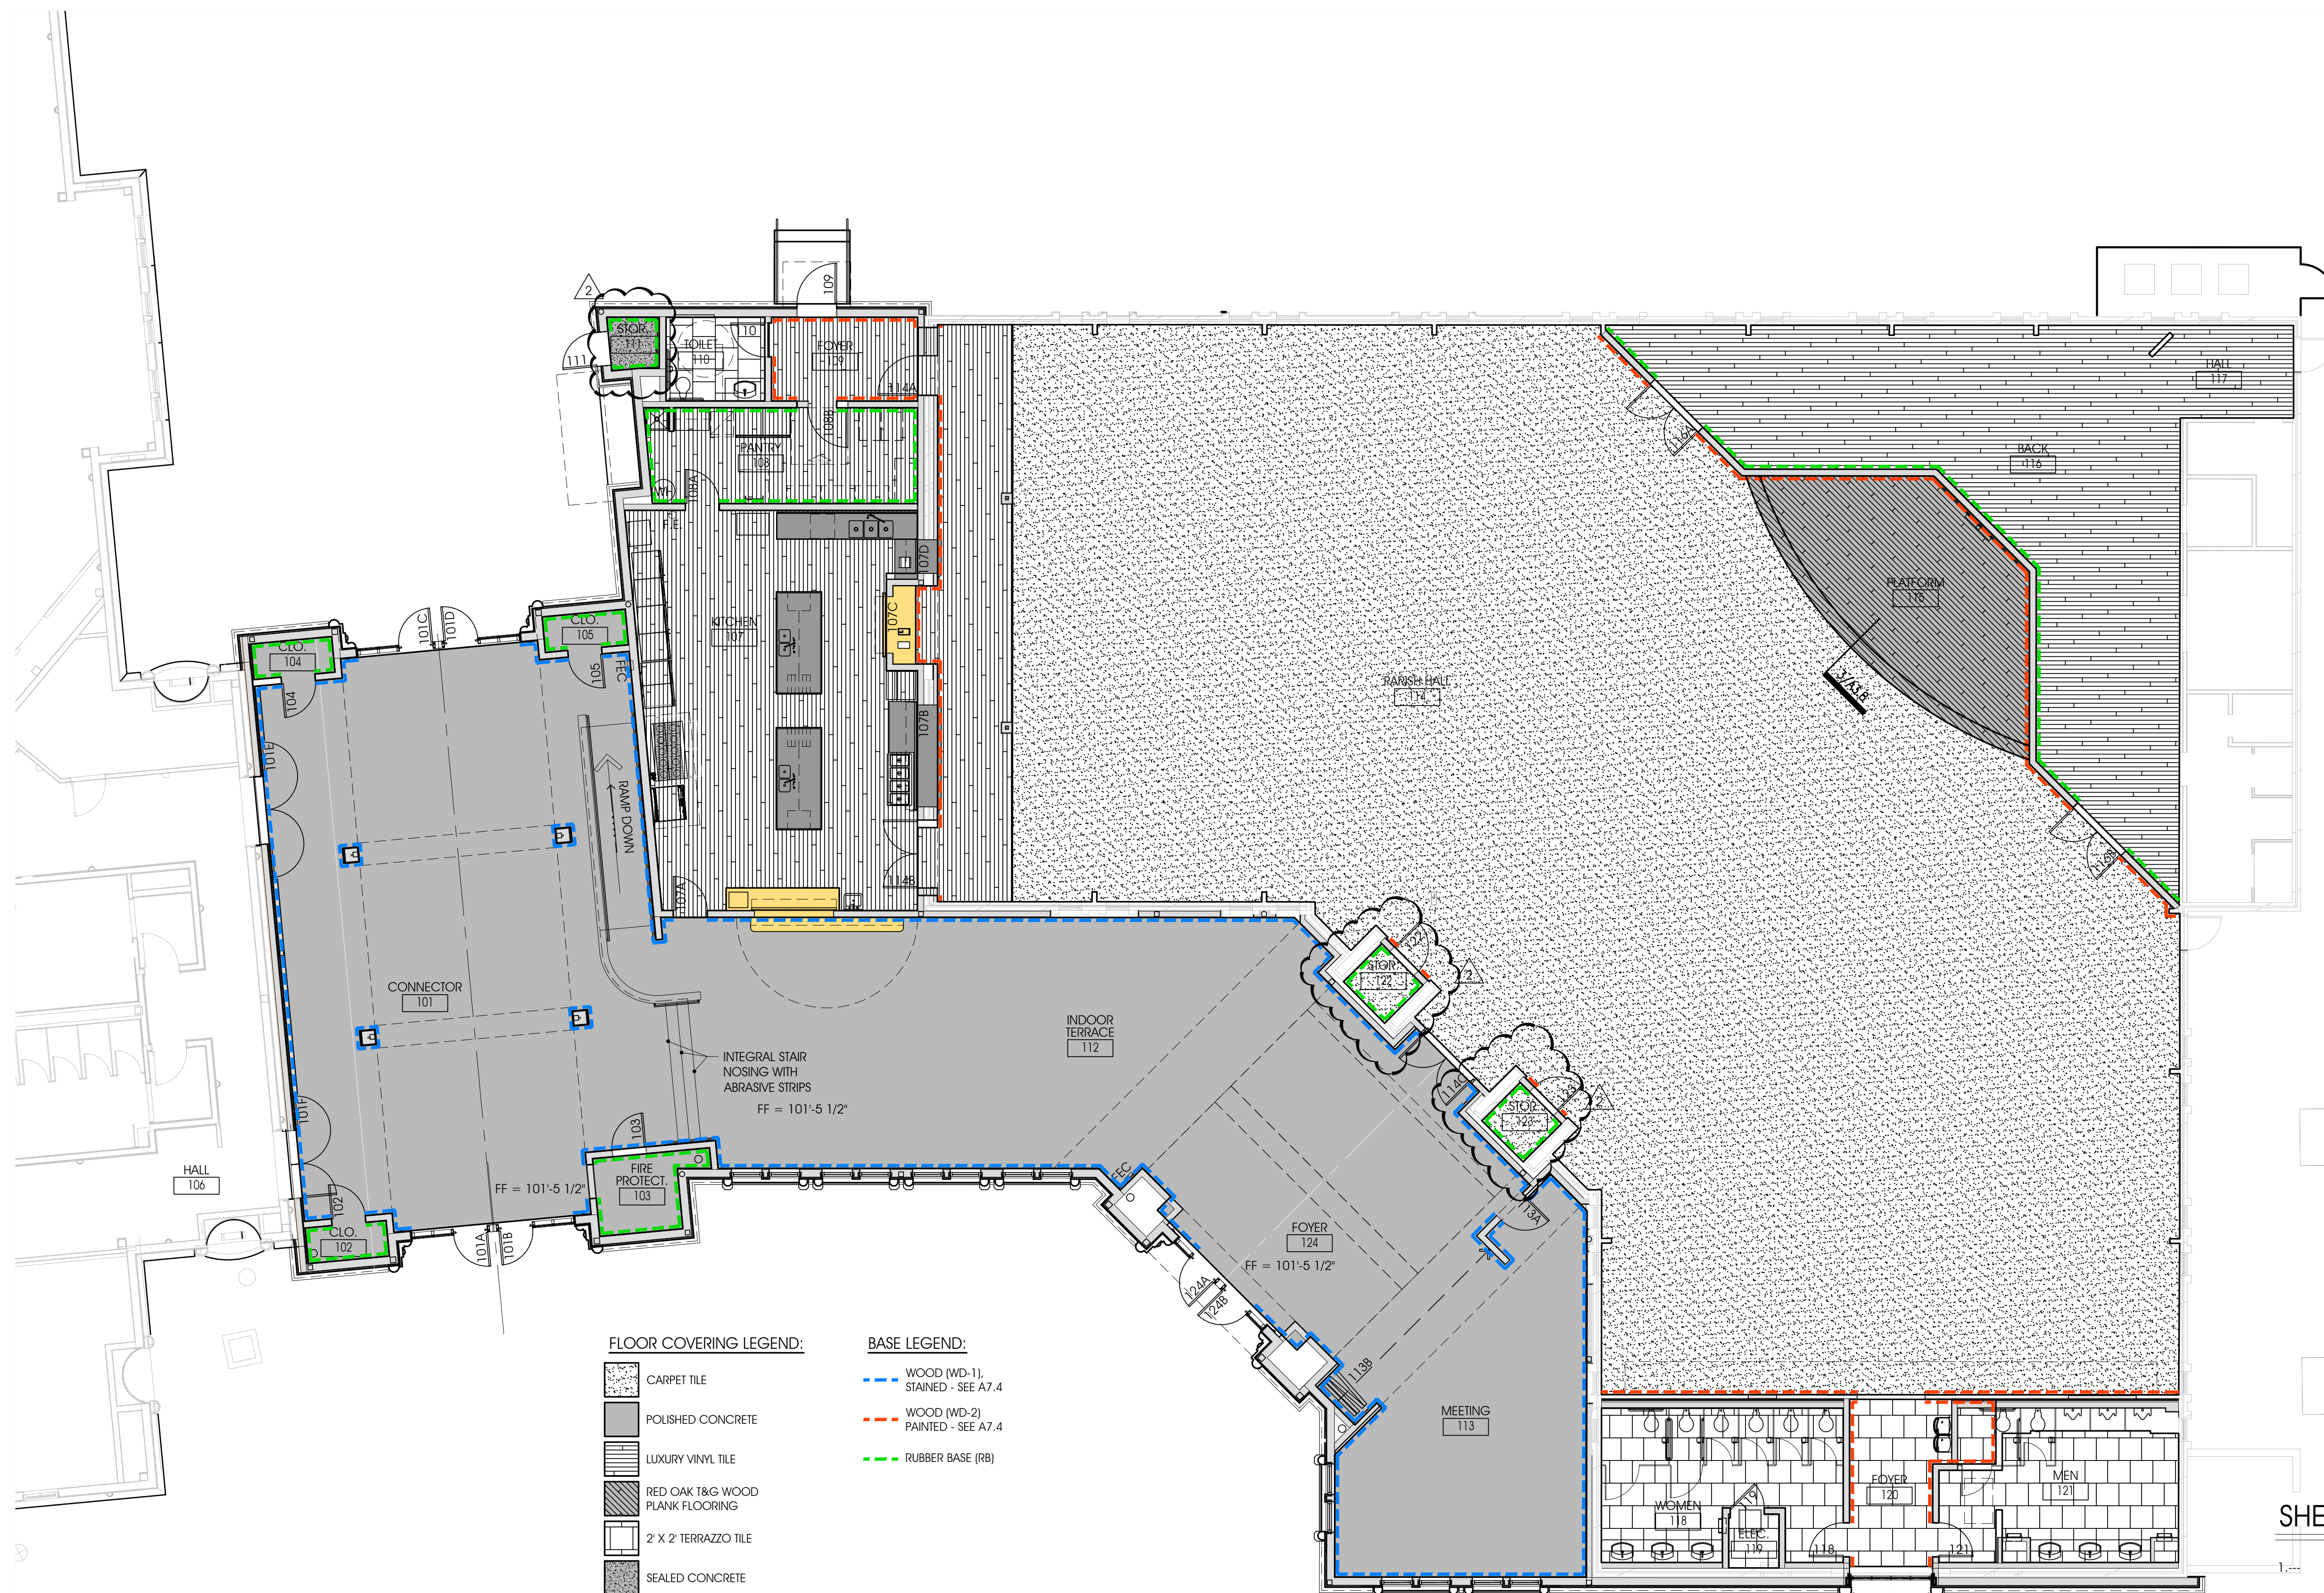

1 FLOOR COVERING PLAN
Scale: 1/8" = 1'-0"

