


ROOF LEGEND:

- NEW COMPOSITION SHINGLE (EXISTING STRUCTURE)
- NEW COMPOSITION SHINGLE
- TPO MEMBRANE

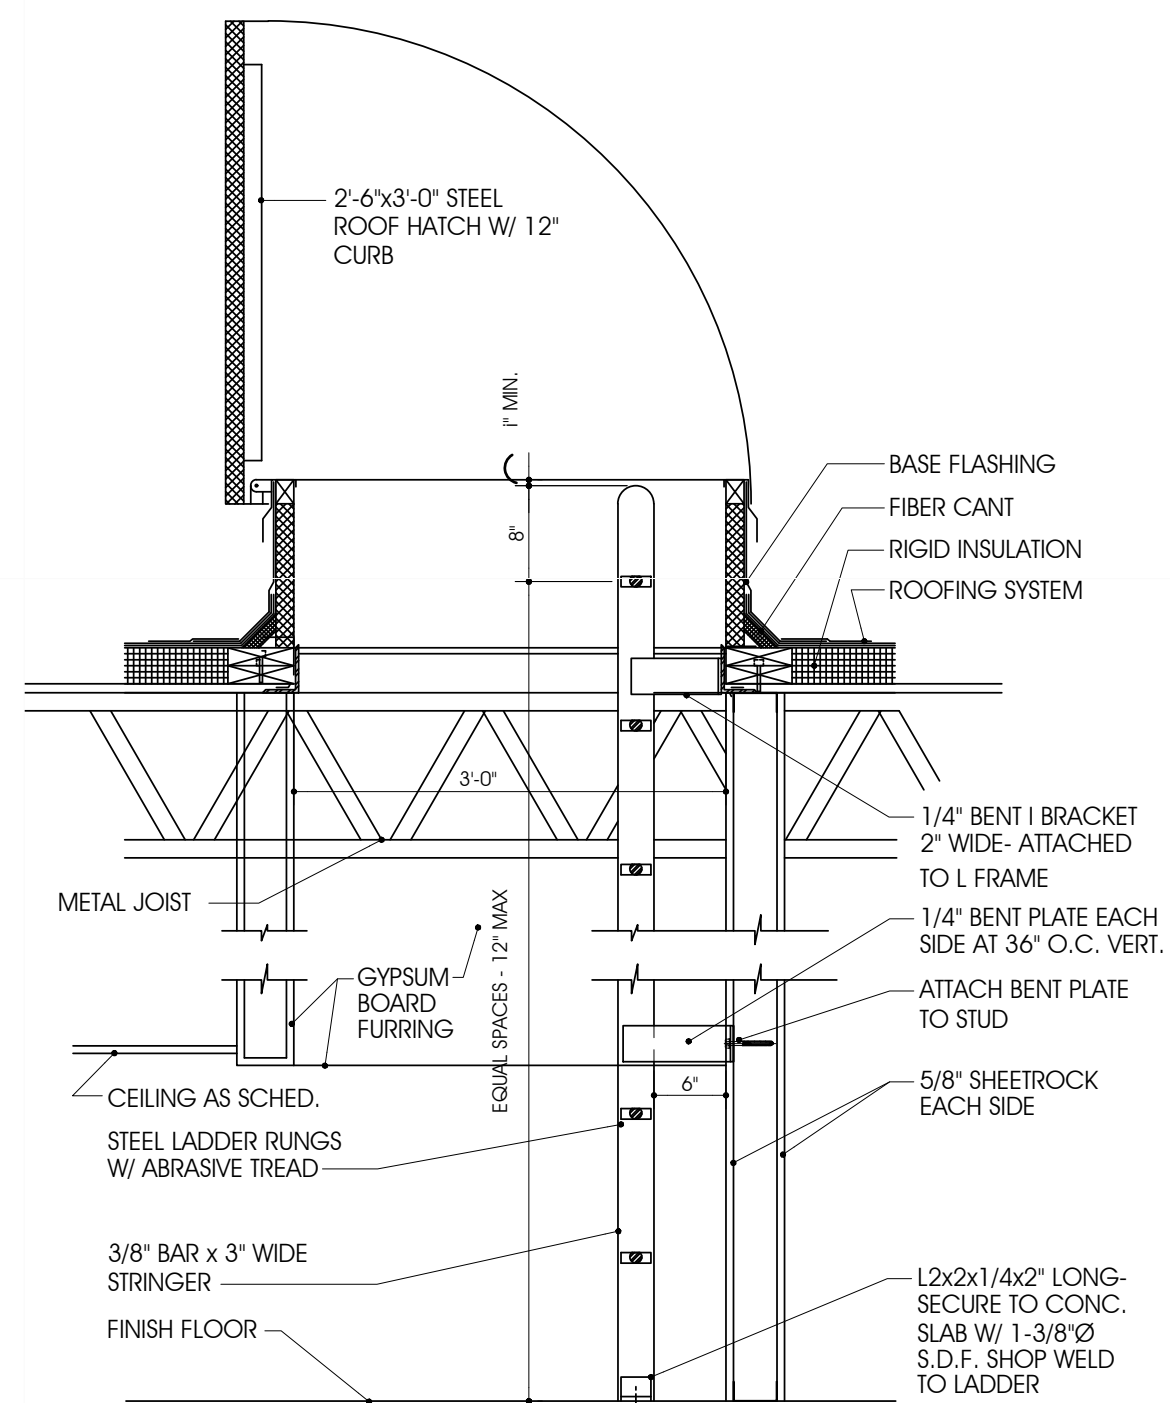

2 ROOF HATCH DETAIL
Scale: 3/4" = 1'-0"

1 ROOF PLAN
Scale: 1/8" = 1'-0"



SHEET LEGEND

- FINISH SCHEDULE LOCATED ON SHEET A4.1
 - DOOR SCHEDULE LOCATED ON SHEET A4.1
 - WINDOW TYPES LOCATED ON SHEET A4.2
 - WALL TYPES LOCATED ON SHEET A4.1, WALL TYPE IS "A" UNLESS NOTED OTHERWISE.
- F.E.C. = FIRE EXTINGUISHER CABINET
D.S. = DOWNSPOUT

ARCHITECTURE
SCOTT MARTSOLF - ARCHITECT

815 Daggett Avenue
Fort Worth, Texas 76104
Phone: (817) 820-0005

ST. JUDE
CATHOLIC
CHURCH

PARISH HALL
REMODEL &
CONNECTOR

500 E DALLAS ST.
MANSFIELD, TX 76063

BID SET

Drawing Title:
ROOF PLAN

Project No. 2307 Date: 12/20/2023

Sheet No.

A2.3