

ST. JUDE  
CATHOLIC  
CHURCH

PARISH HALL  
REMODEL &  
CONNECTOR

500 E DALLAS ST.  
MANSFIELD, TX 76063

BID SET

Drawing Title:  
EXTERIOR ELEVATIONS


Project No. 2307  
Date: 12/20/2023

Sheet No.


A3.1




3 TYPICAL EXTERIOR FINISHES  
(TO MATCH EXISTING)  
Scale: NOT TO SCALE

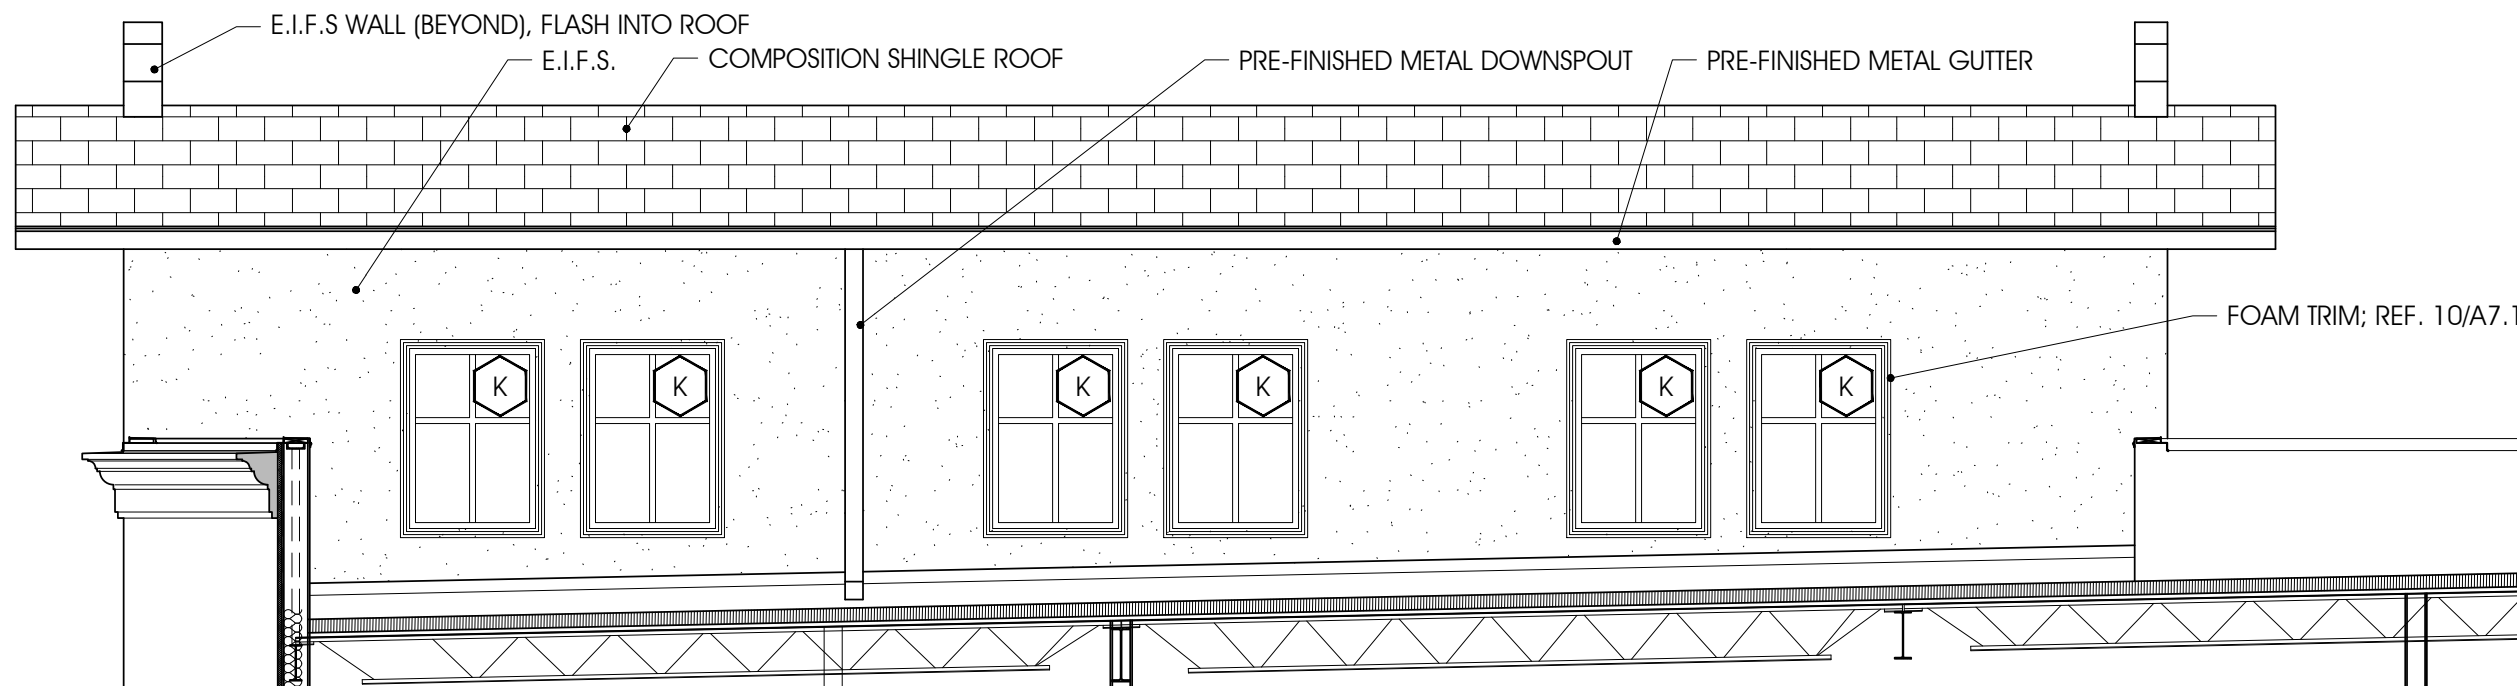

4 CONNECTOR SIDE ELEVATION  
Scale: 3/16" = 1'-0"

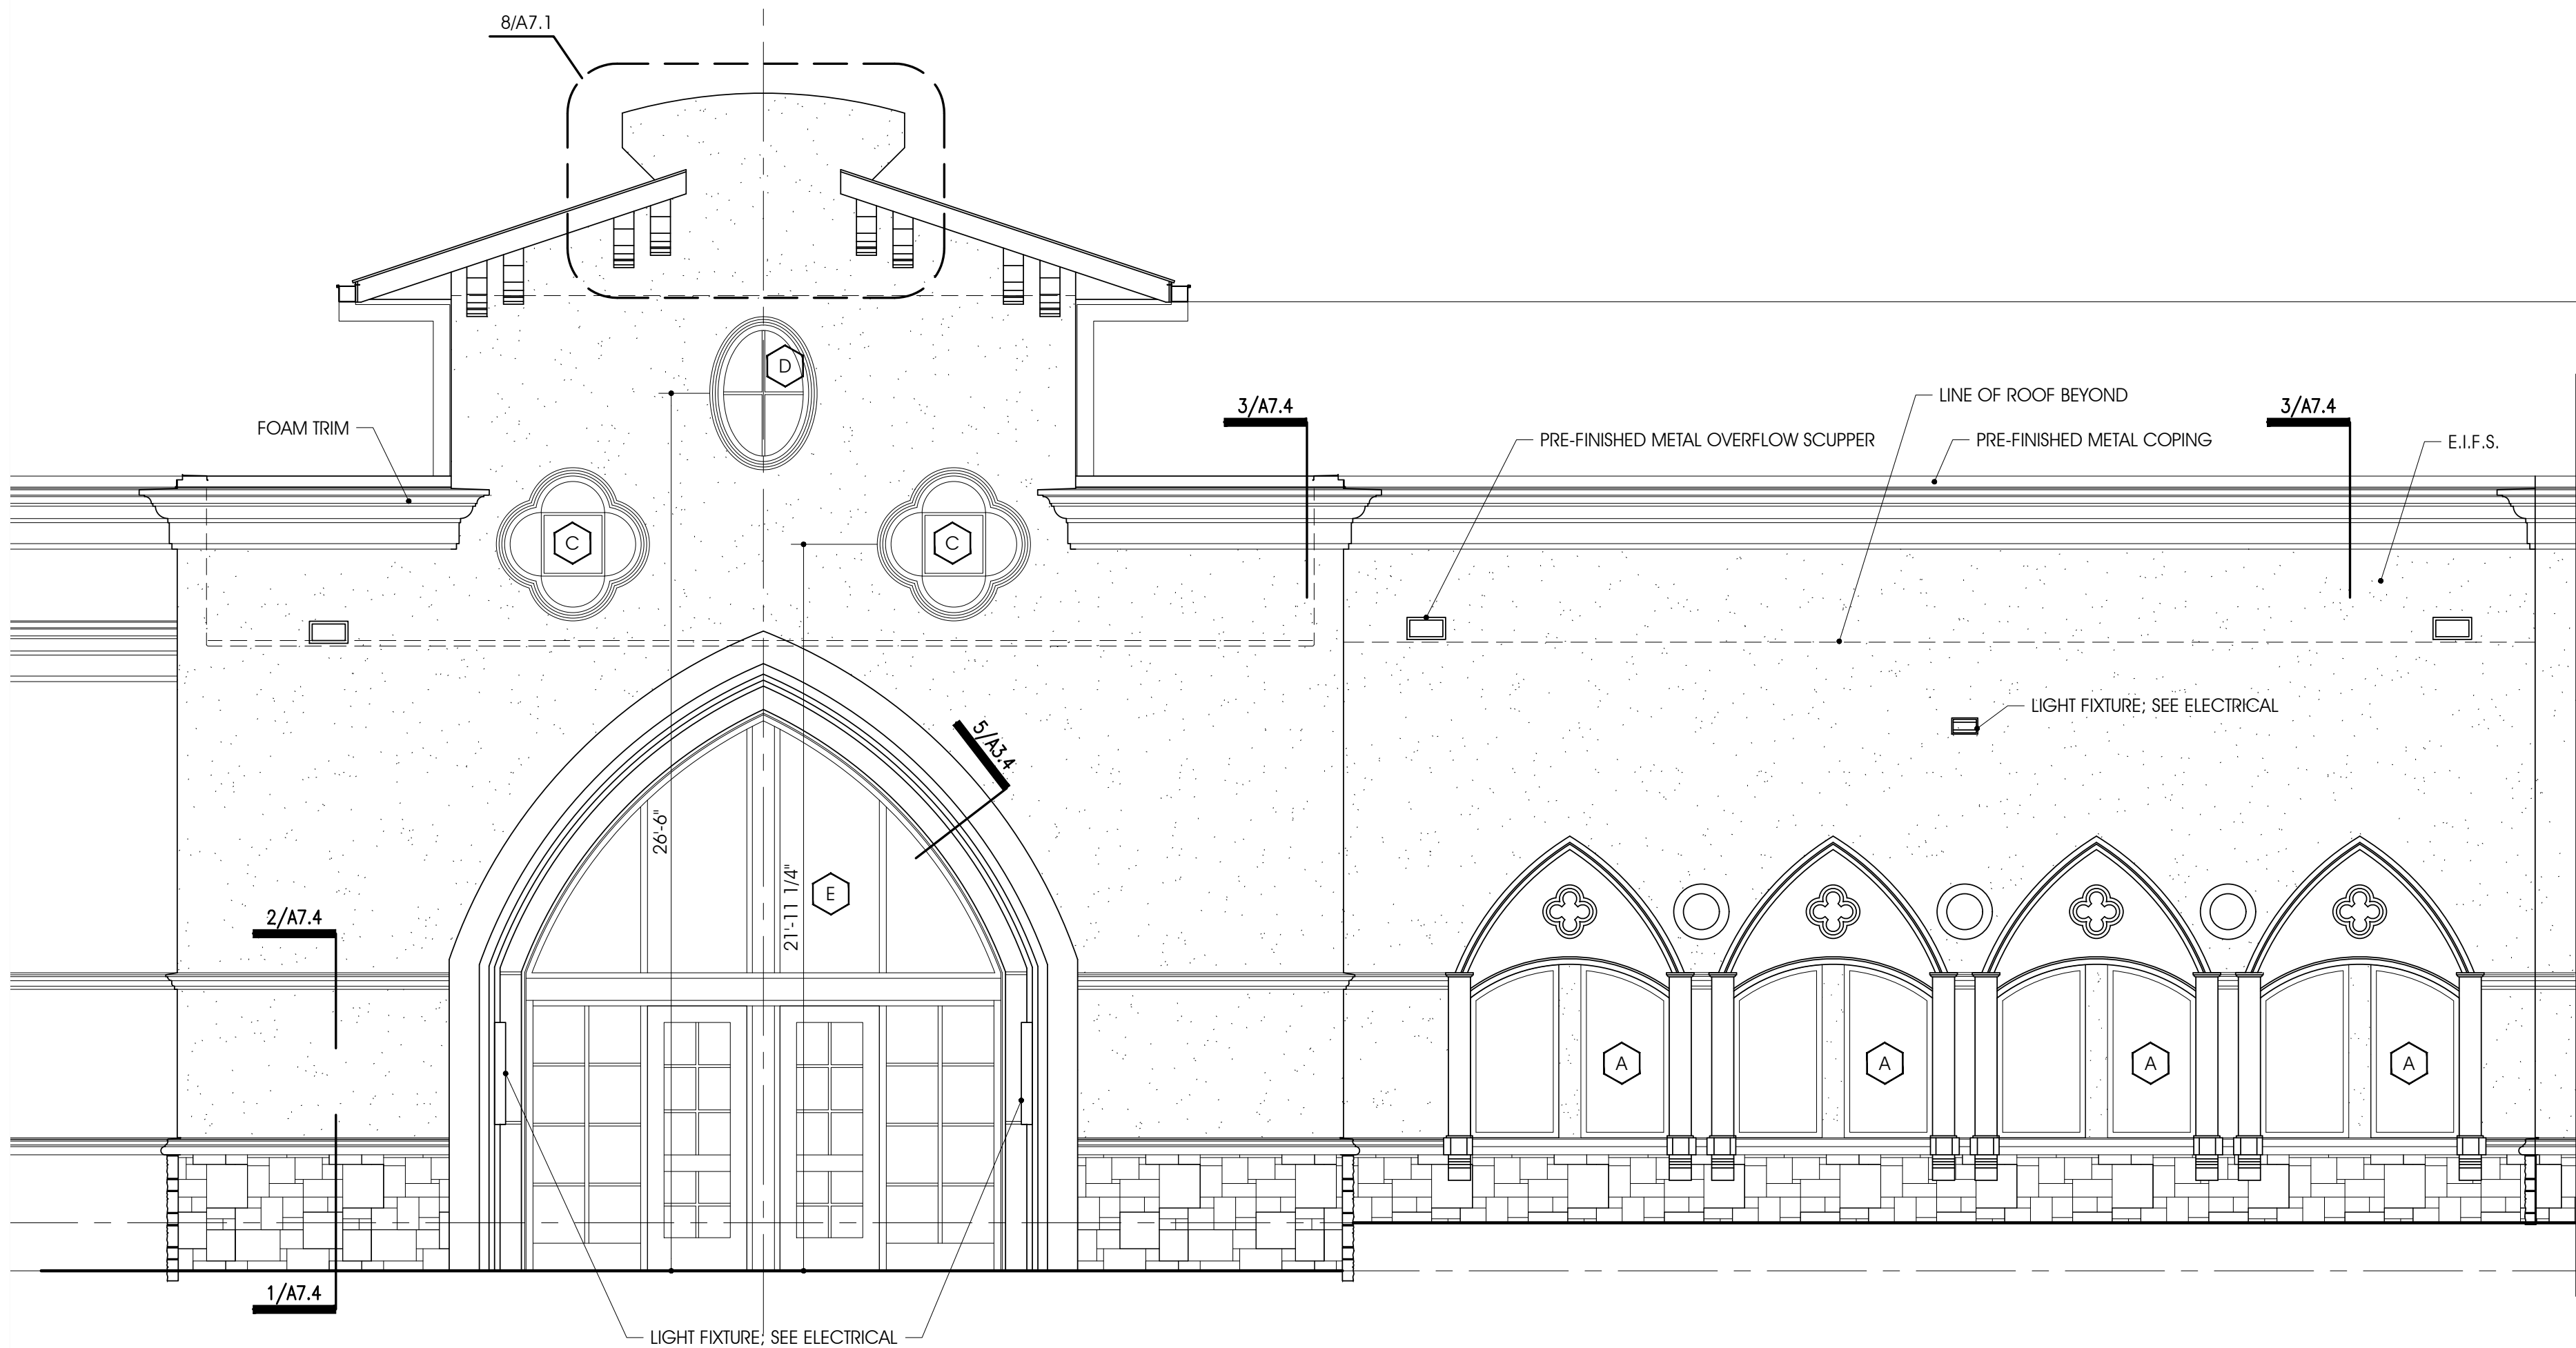

1 NORTH ELEVATION - CONNECTOR ENTRANCE  
Scale: 1/4" = 1'-0"

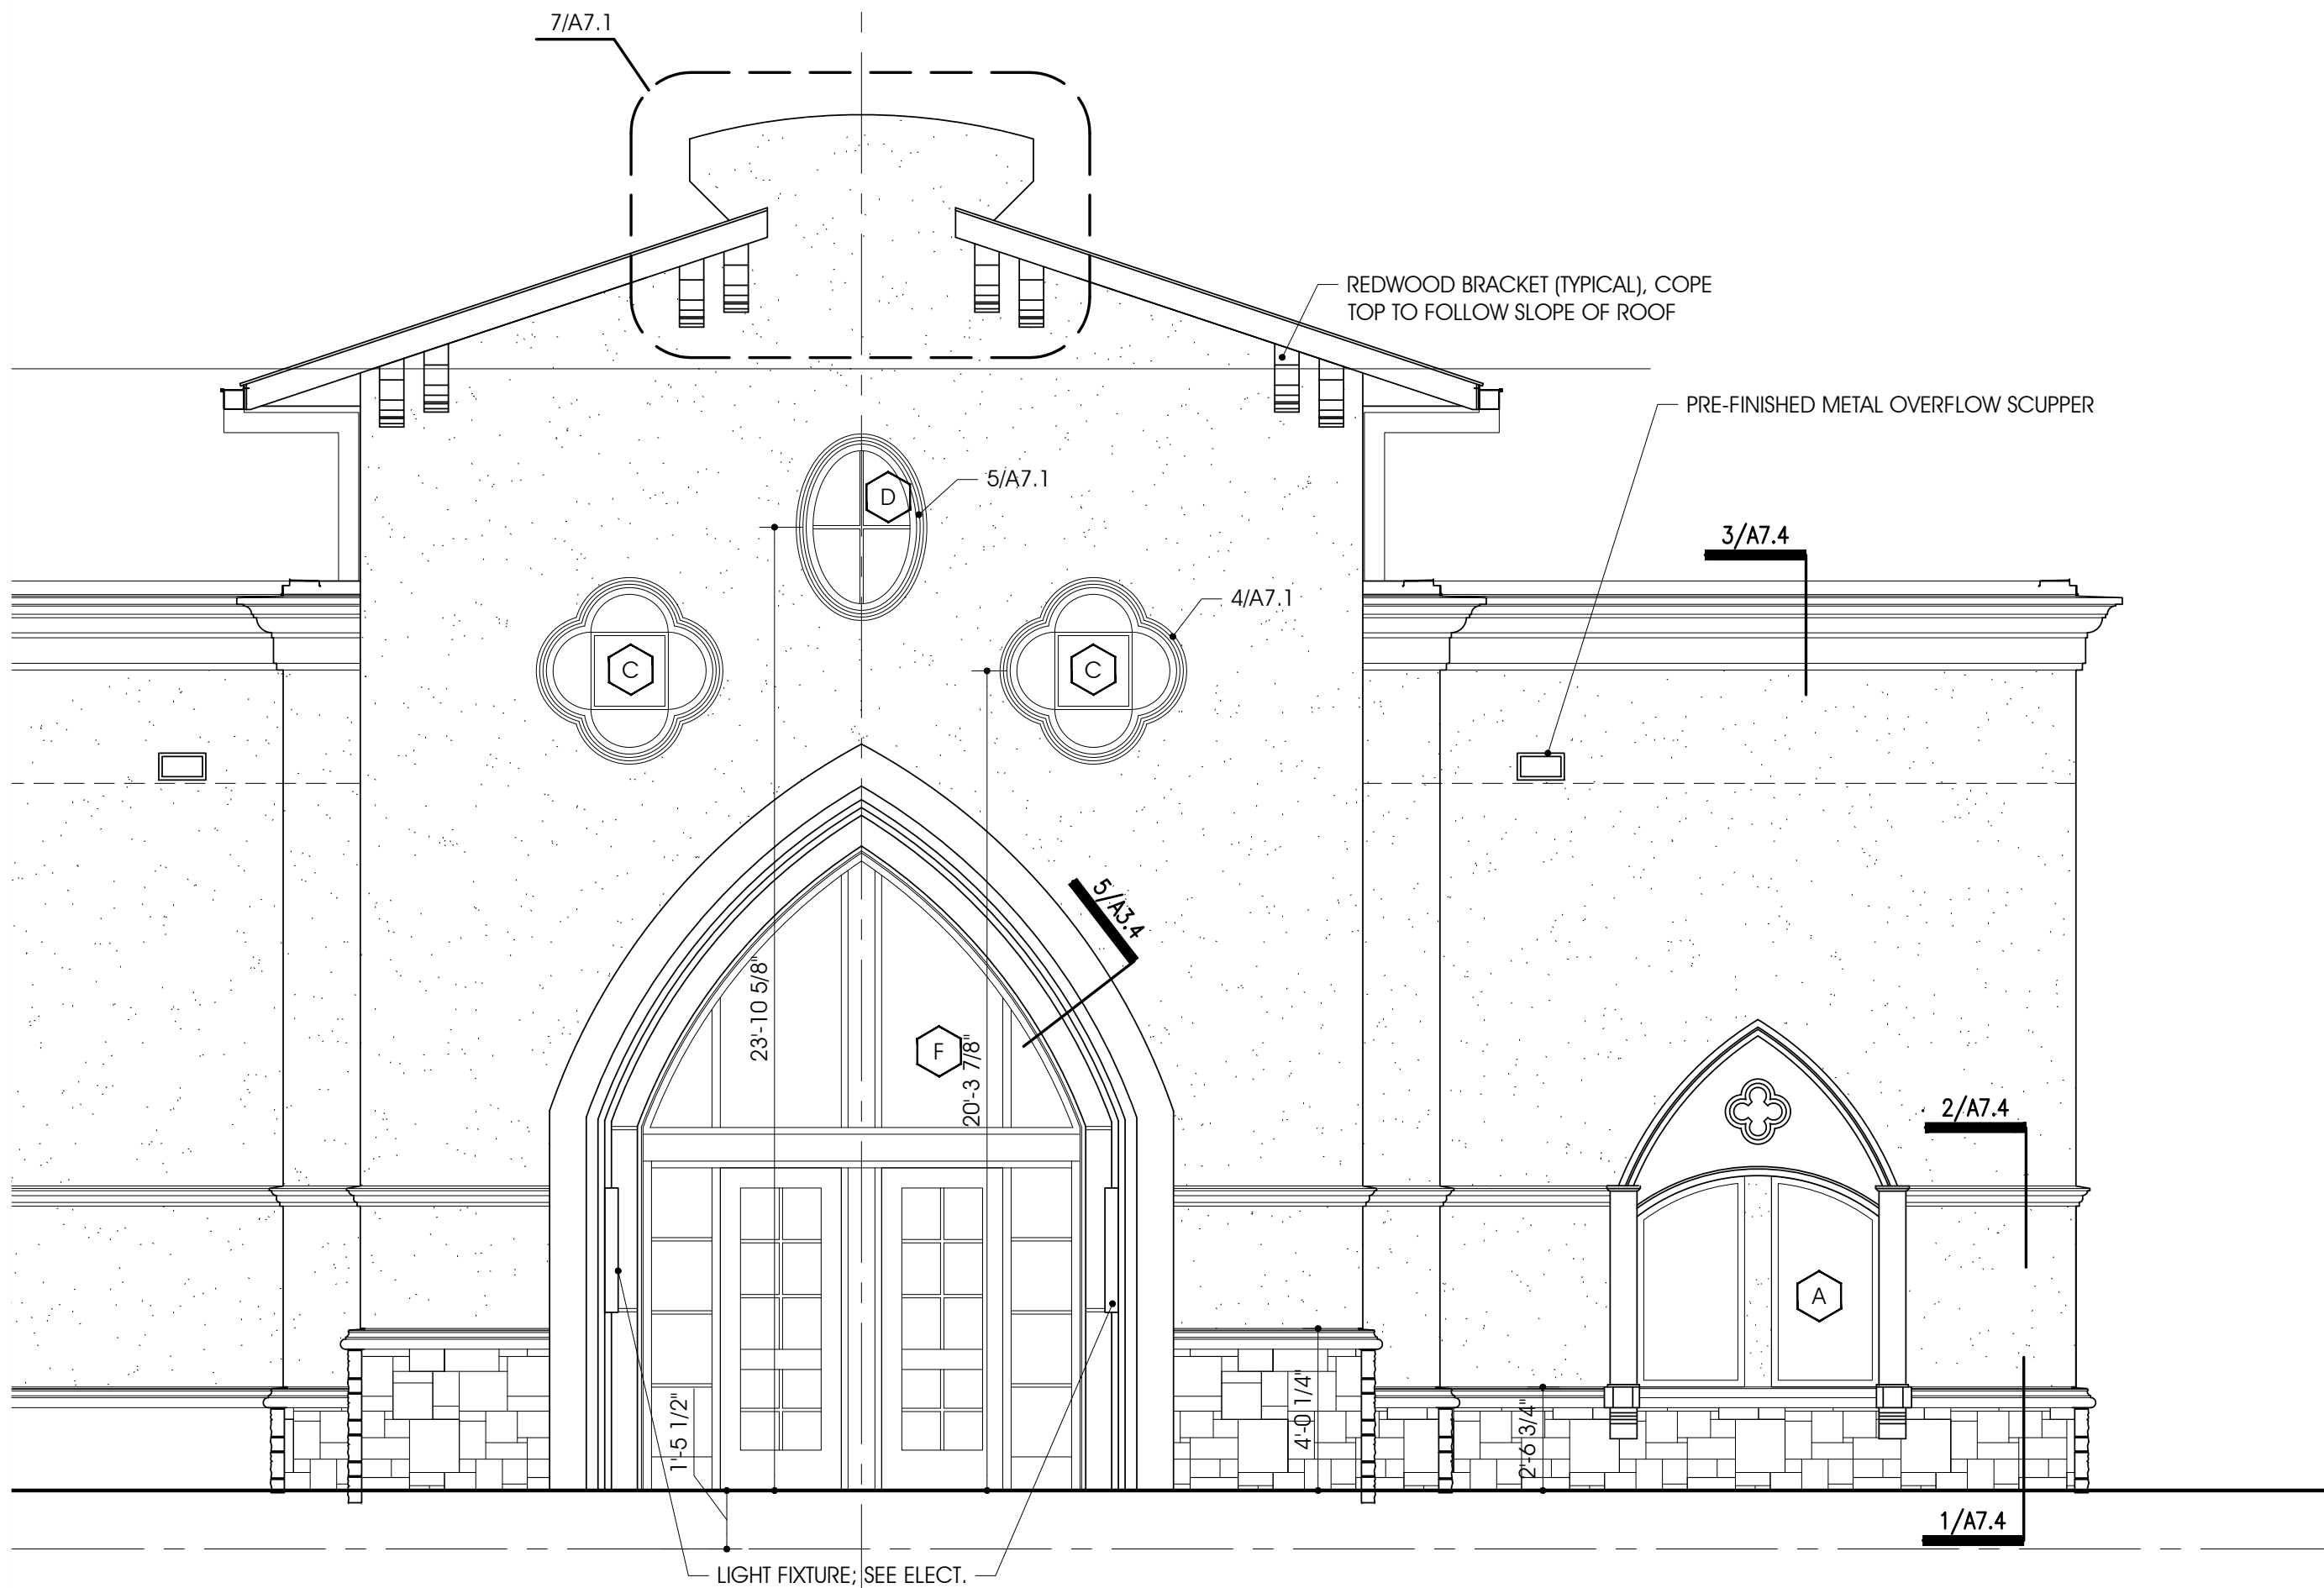

2 NORTHWEST ELEVATION - PARISH HALL  
Scale: 1/4" = 1'-0"

