

ST. JUDE
CATHOLIC
CHURCH

PARISH HALL
REMODEL &
CONNECTOR

500 E DALLAS ST.
MANSFIELD, TX 76063

BID SET


Drawing Title:
WALL SECTIONS

Project No.
2307


Date:
12/20/2023

Sheet No.


A3.4

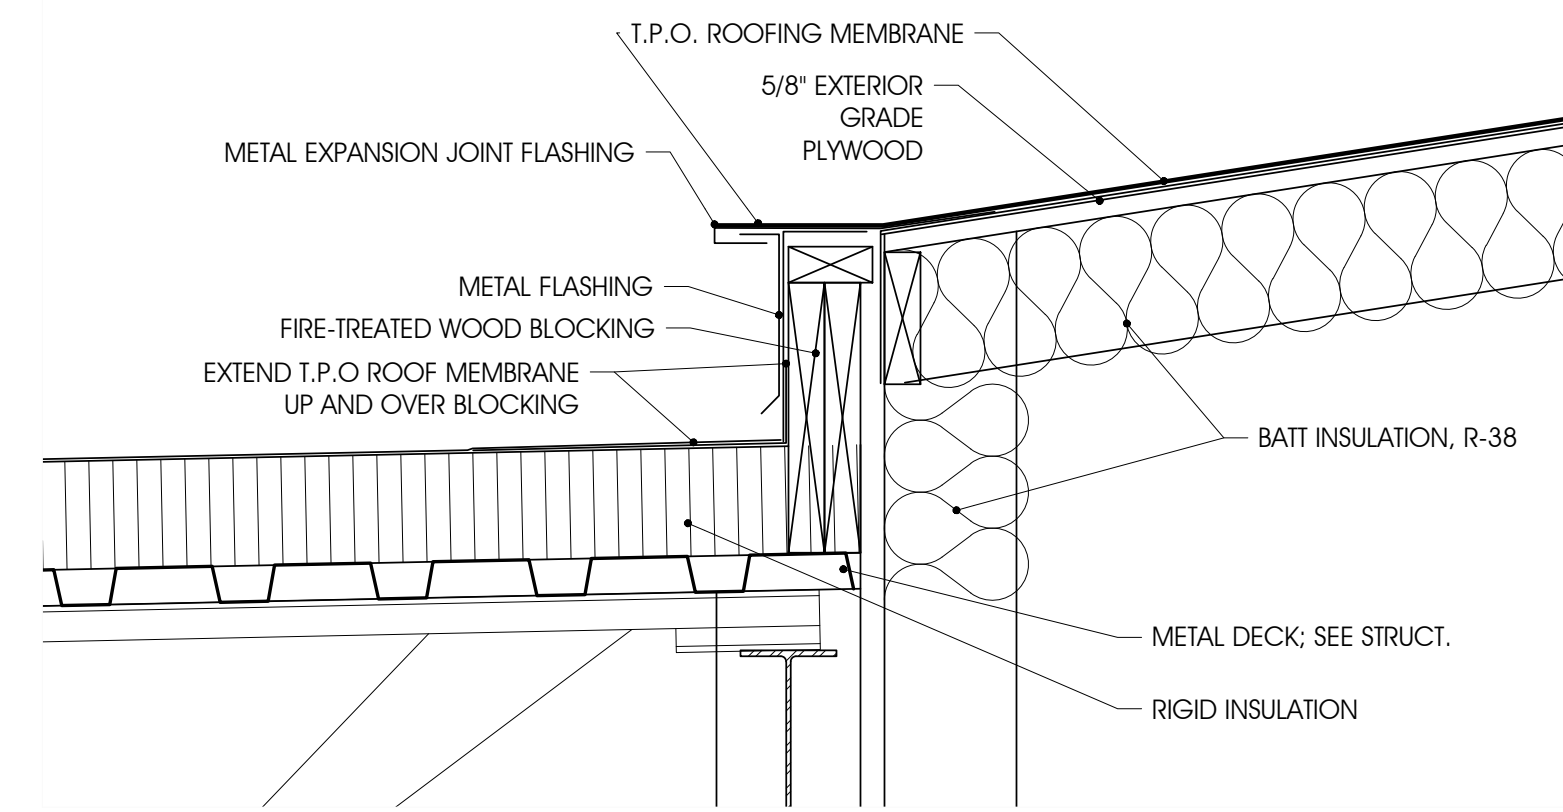


4 DETAIL
Scale: 1 1/2" = 1'-0"

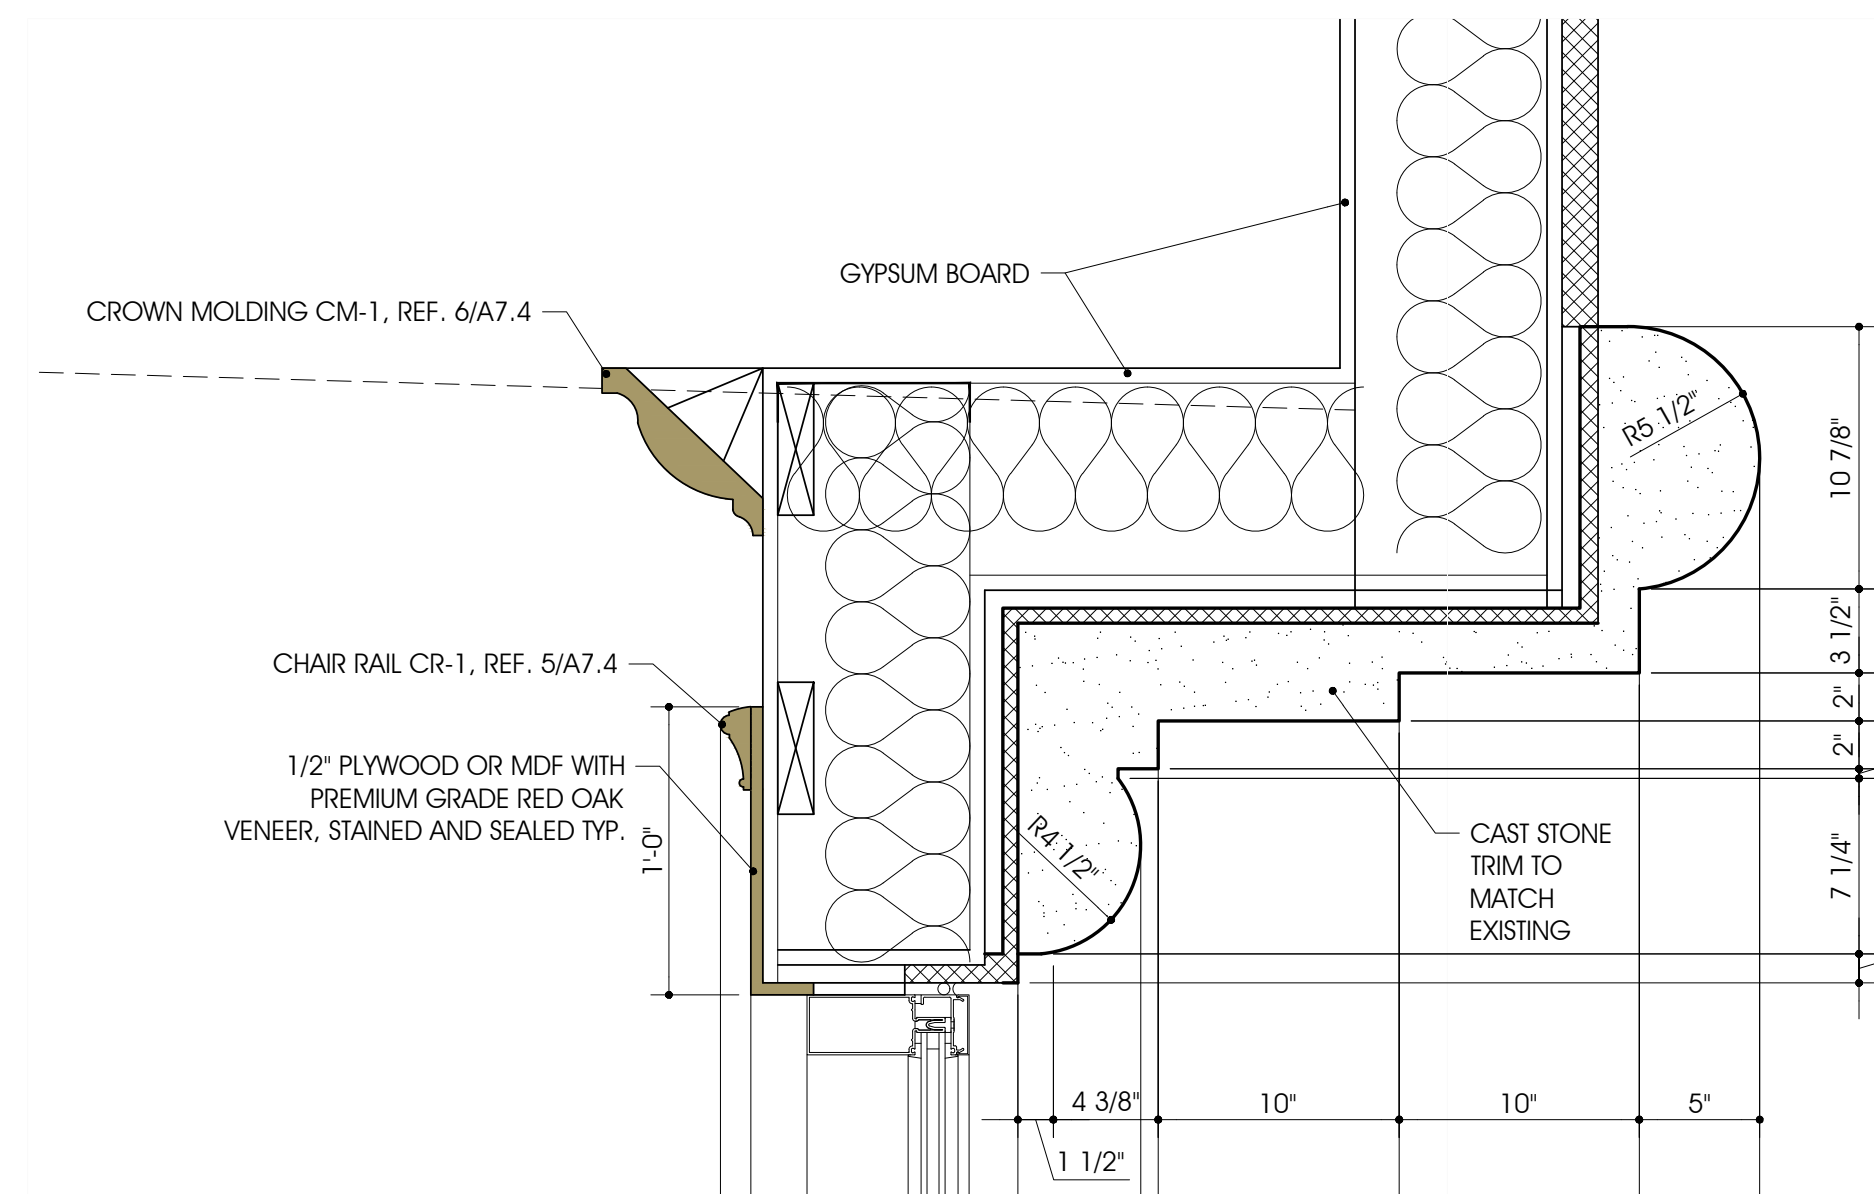


5 DETAIL
Scale: 1 1/2" = 1'-0"

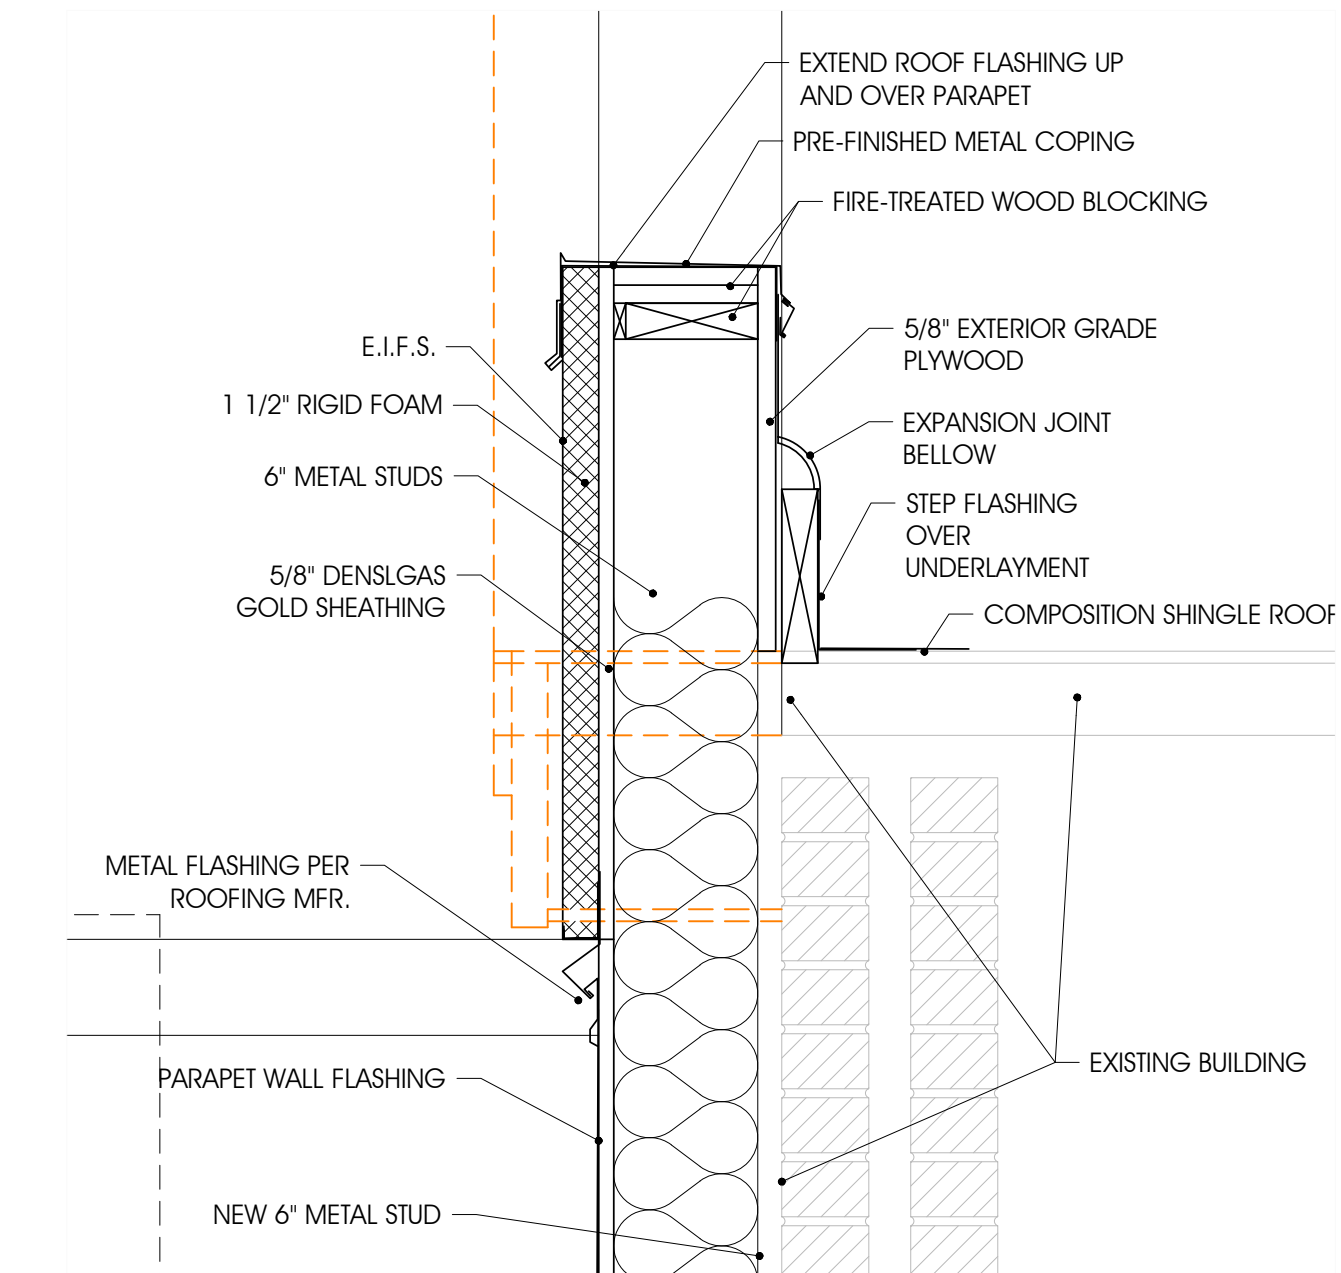


6 DETAIL
Scale: 1 1/2" = 1'-0"

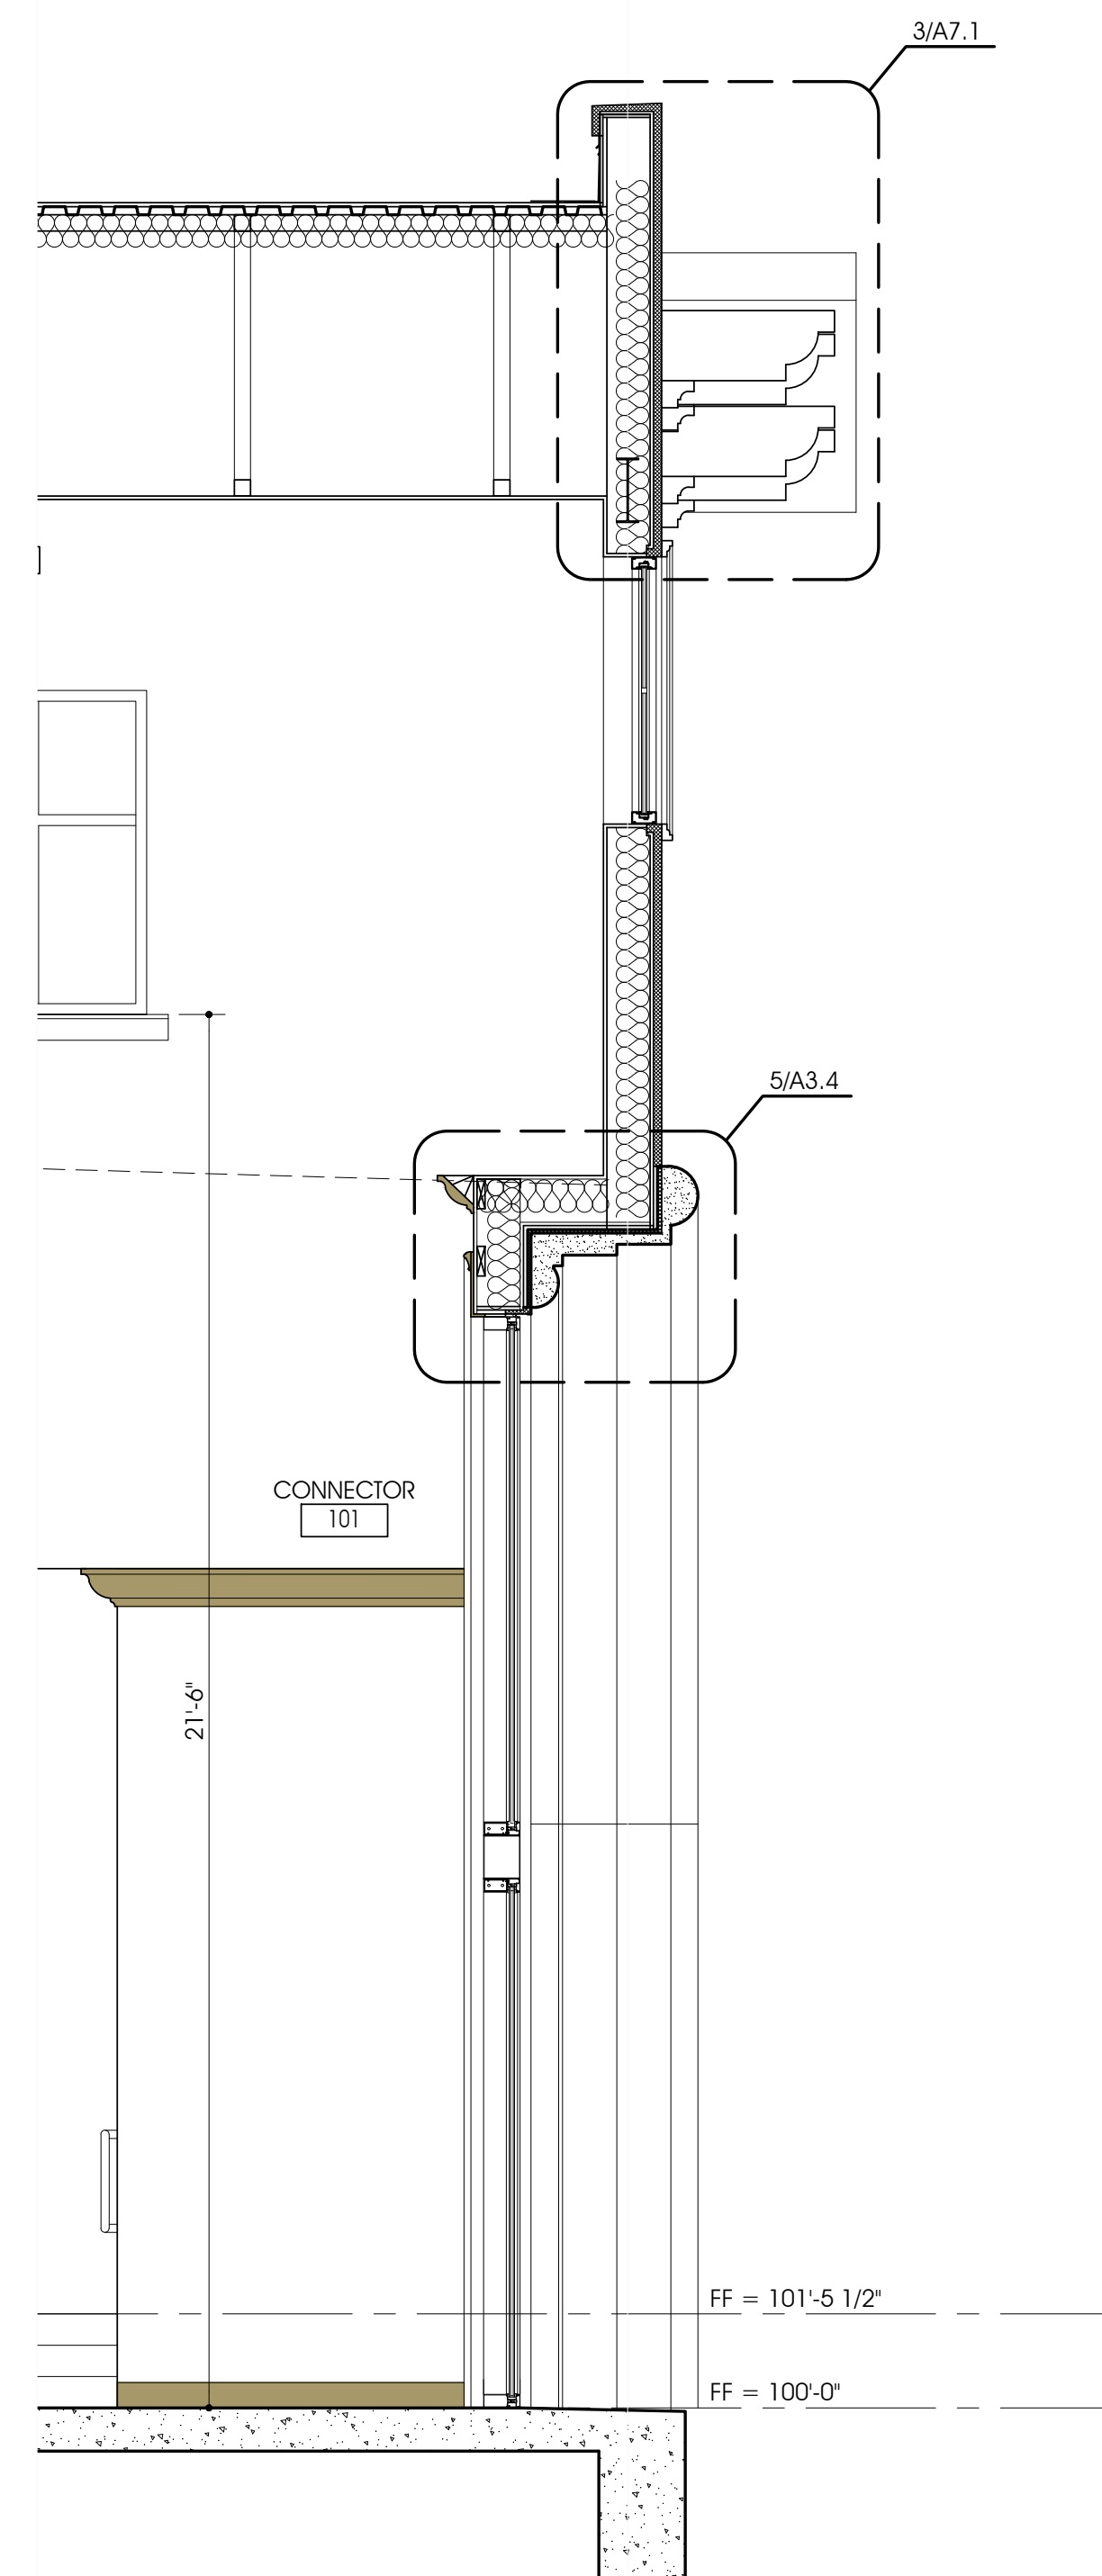


1 WALL SECTION
Scale: 3/8" = 1'-0"

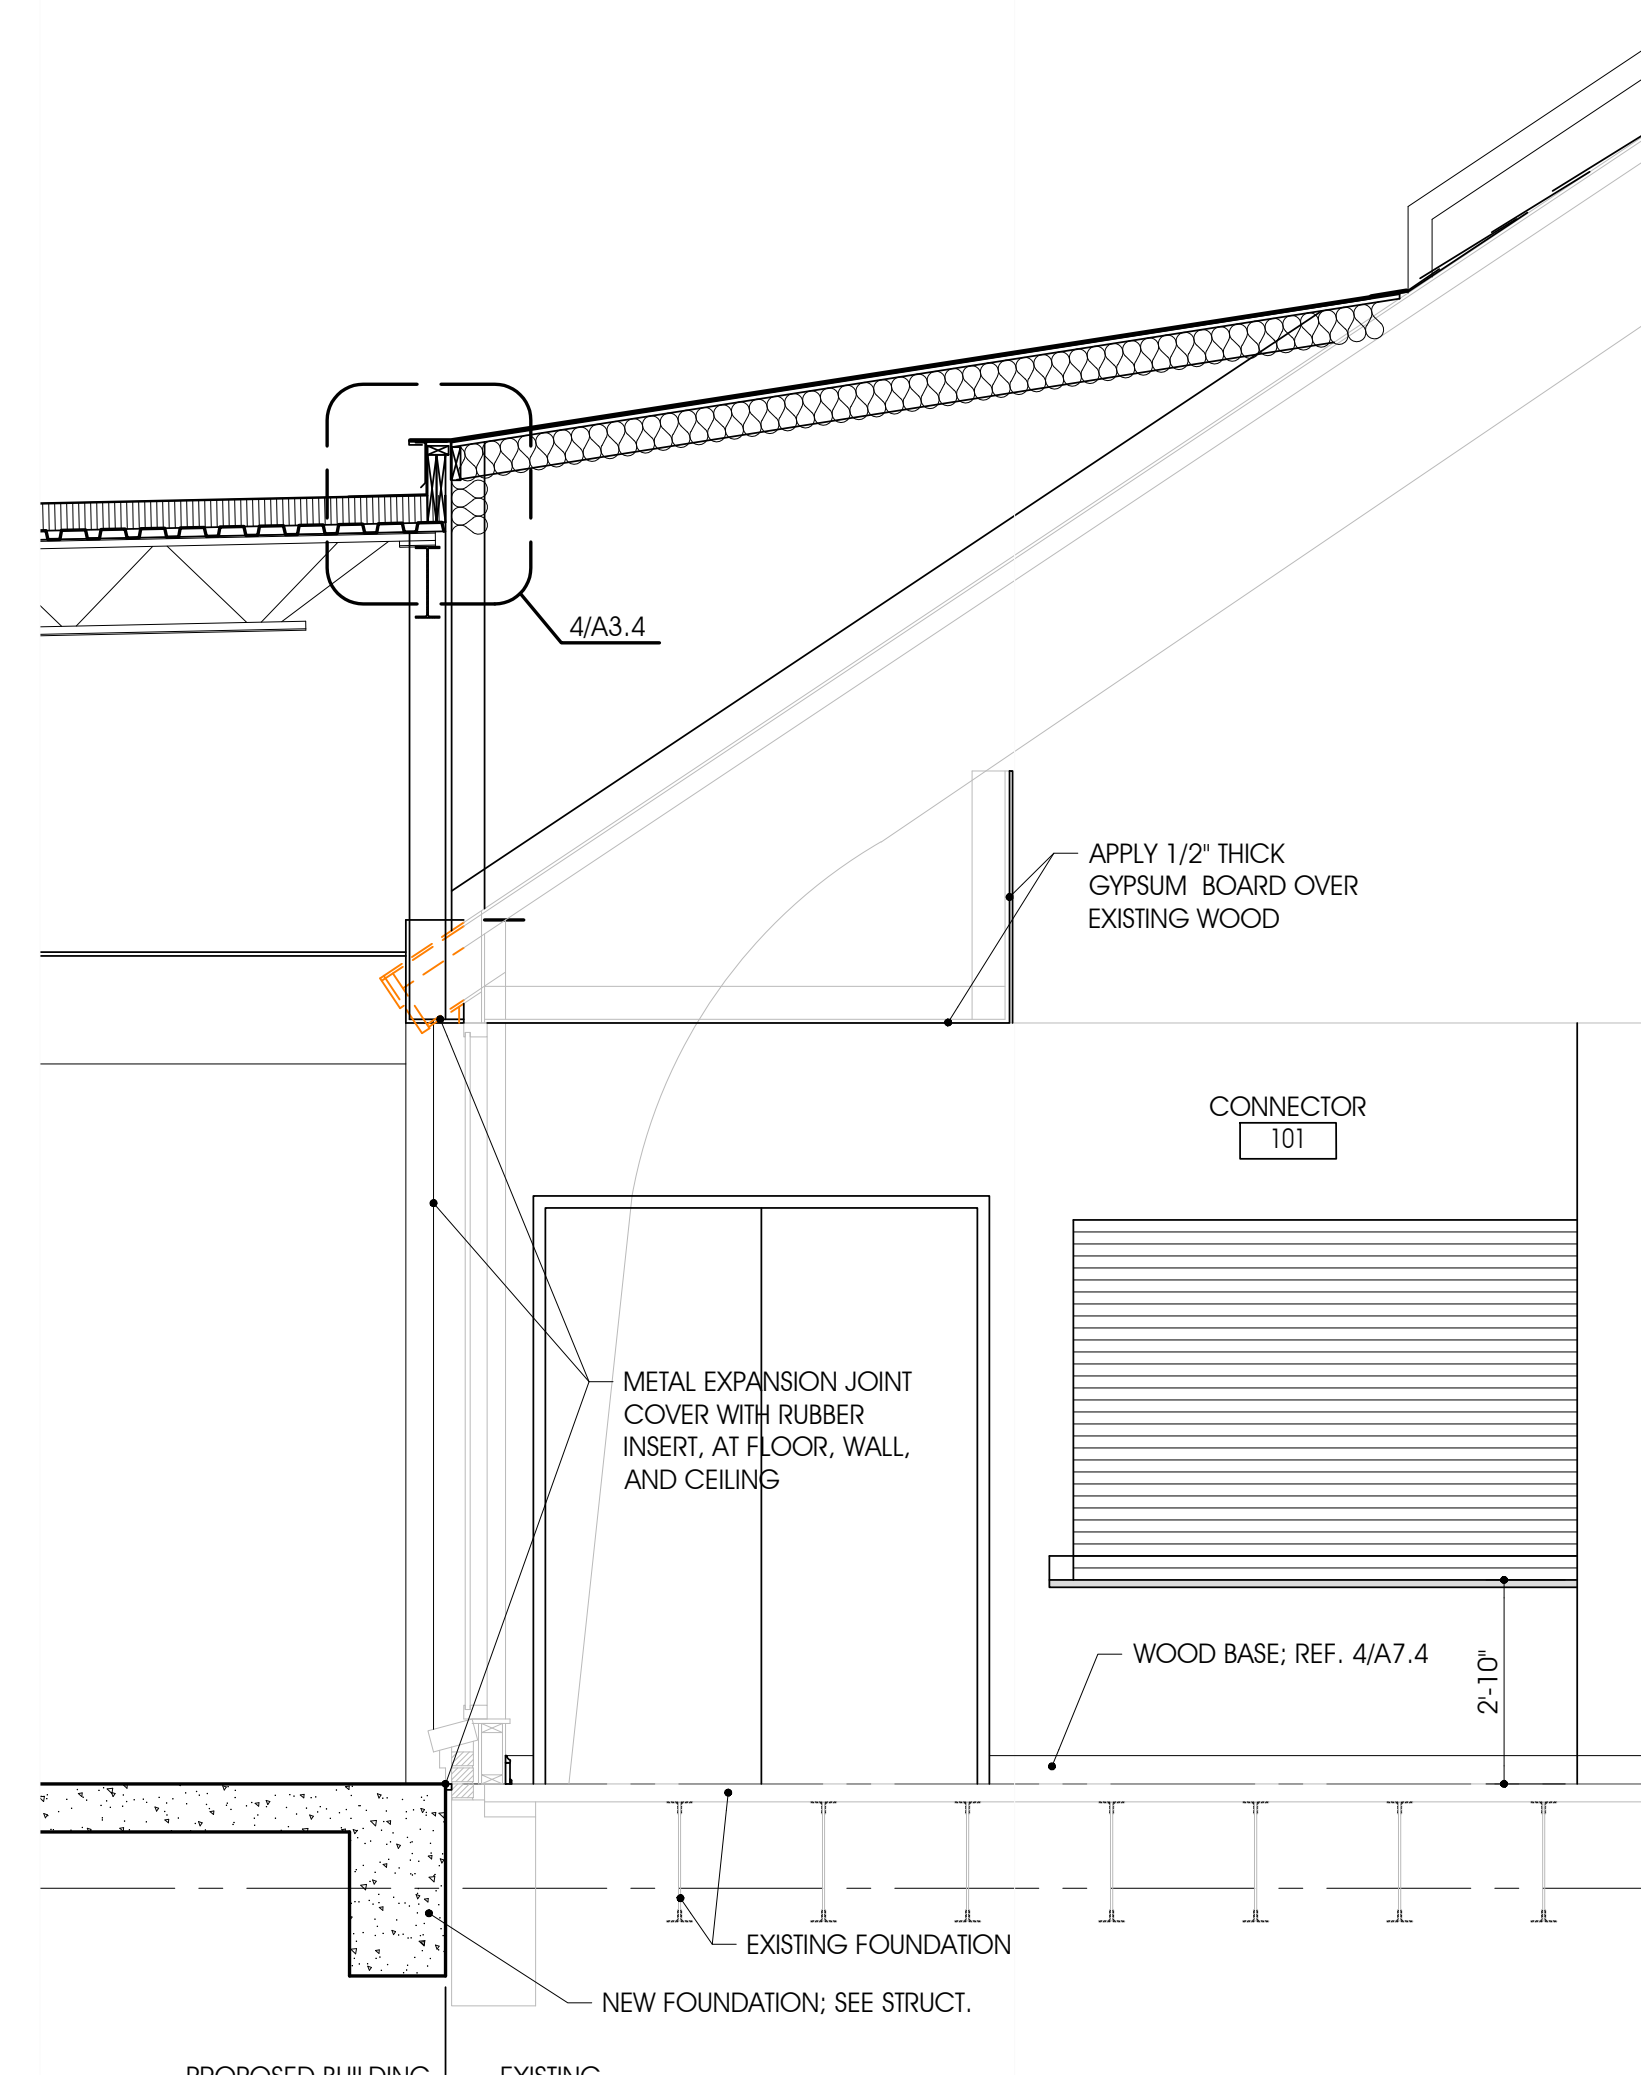


2 WALL SECTION
Scale: 3/8" = 1'-0"

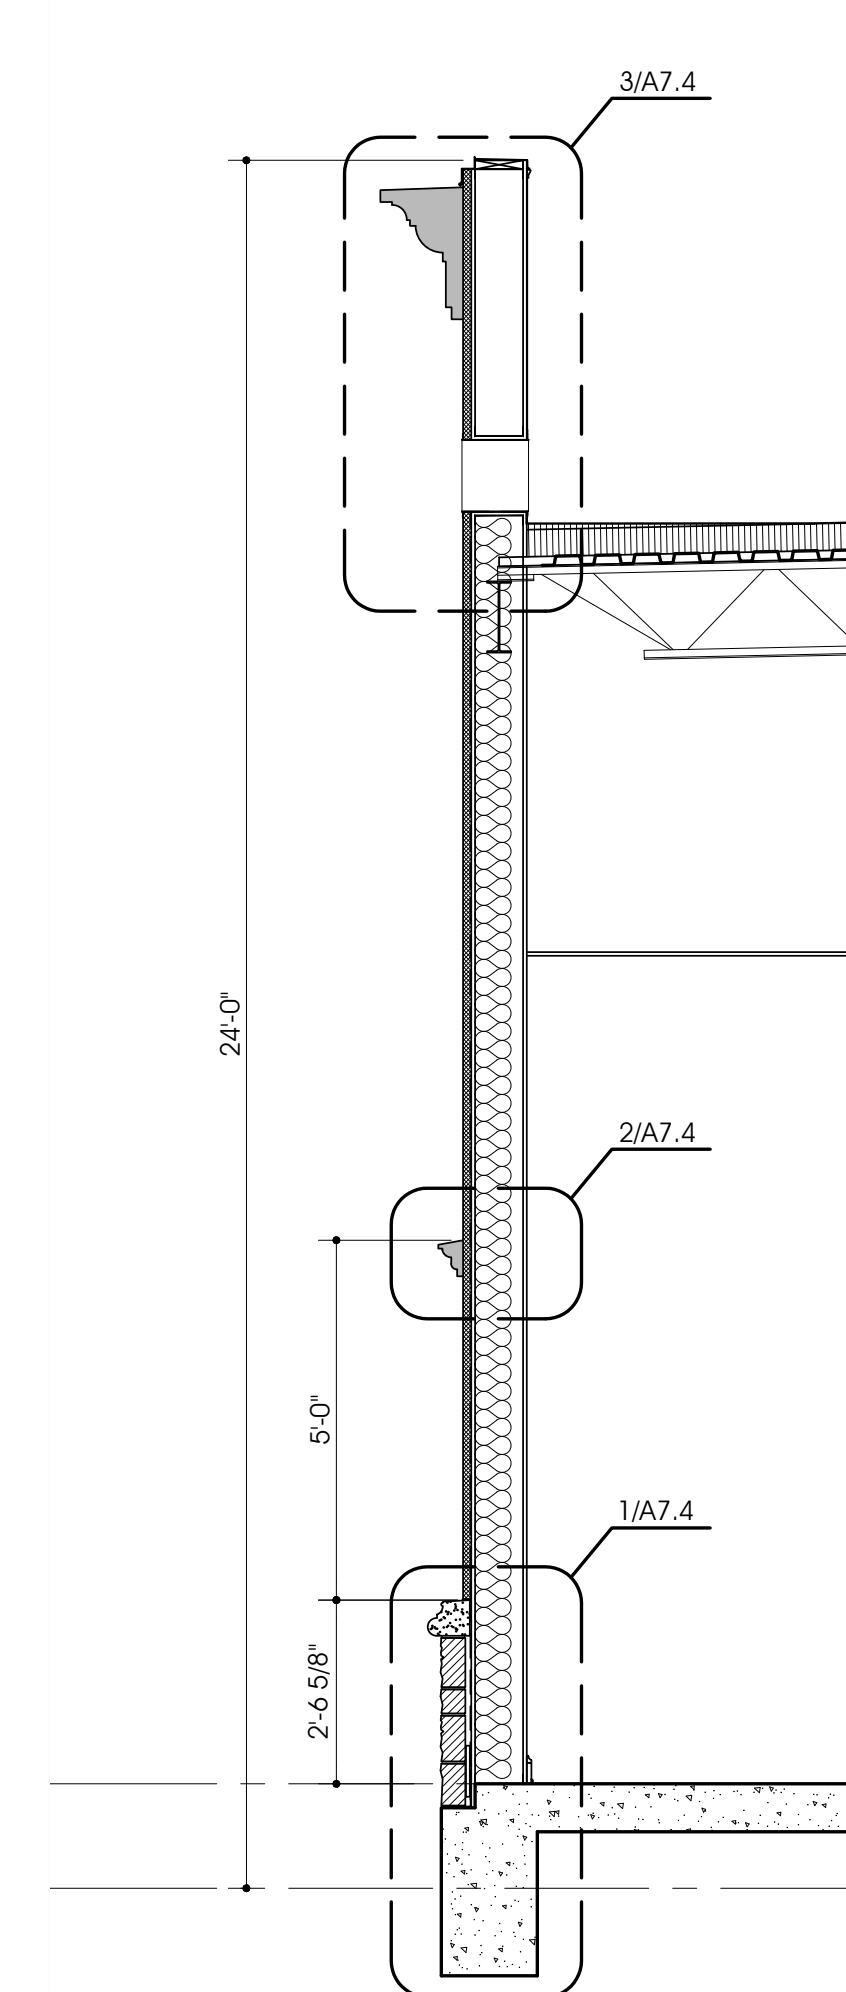


3 WALL SECTION
Scale: 3/8" = 1'-0"

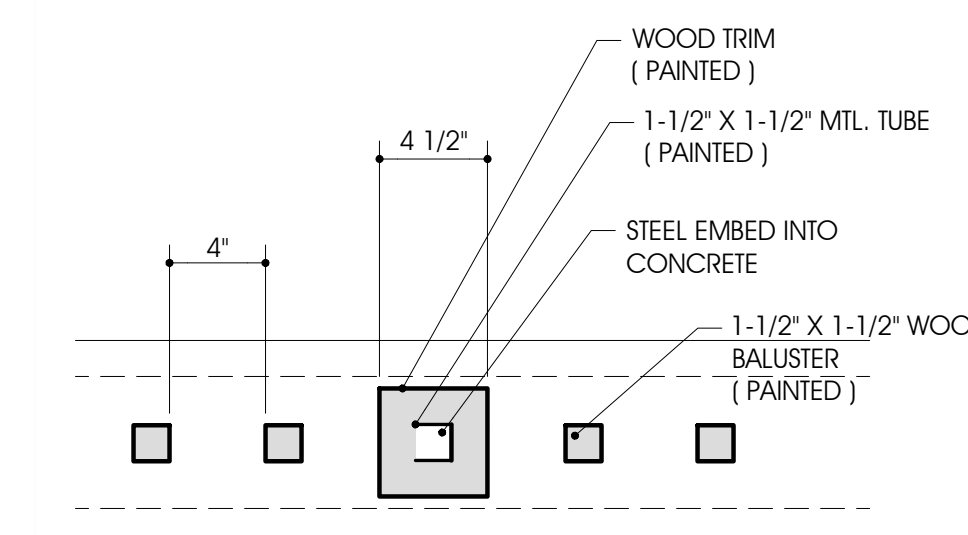

7 CONNECTOR COLUMN DETAIL
Scale: 1" = 1'-0"

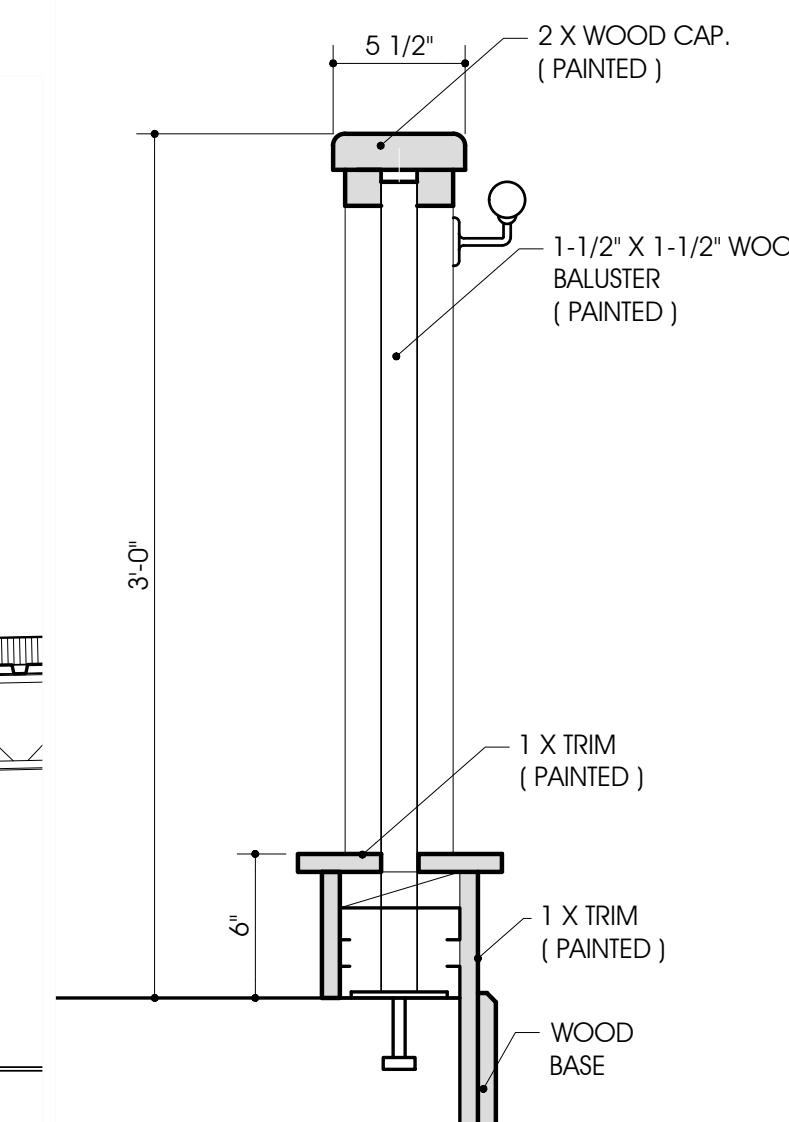

8 RAILING DETAIL
Scale: 1" = 1'-0"

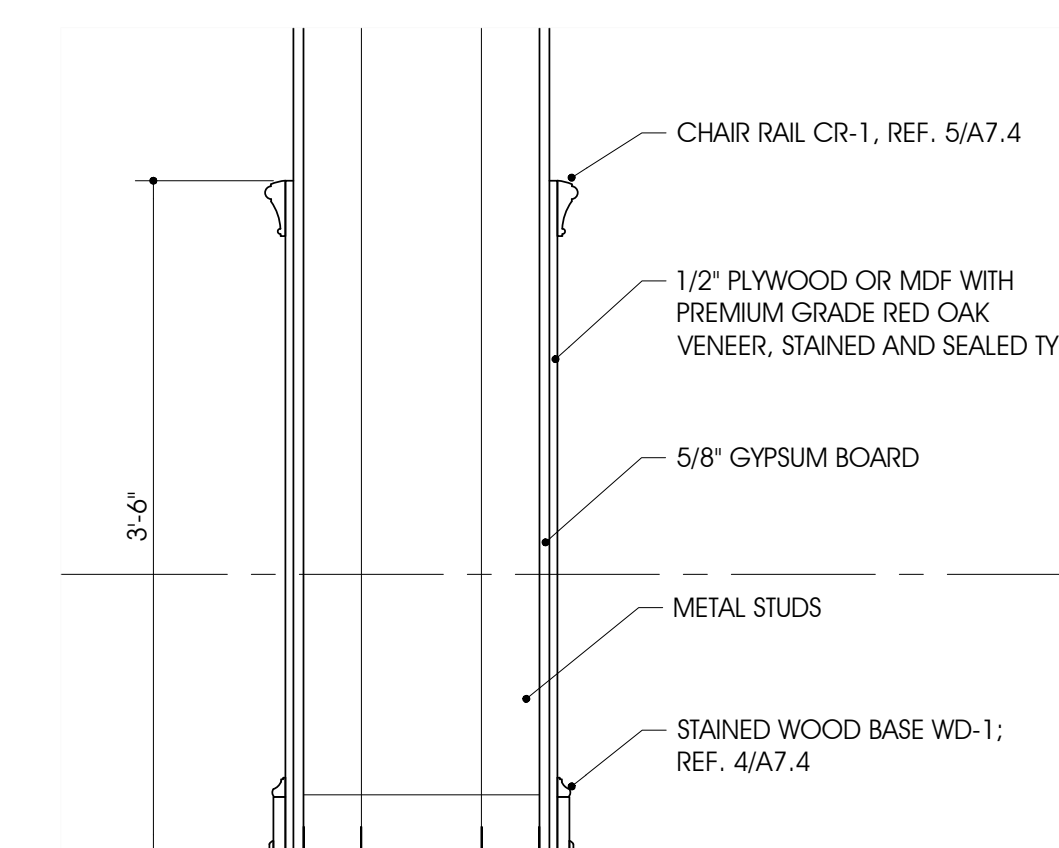

9 WALL SECTION
Scale: 1" = 1'-0"