

SHEET NOTES

1.---

ARCHITECTURE
SCOTT MARTSOLF - ARCHITECT

815 Daggett Avenue
Fort Worth, Texas 76104

Phone: (817) 820-0005

ST. JUDE
CATHOLIC
CHURCH

PARISH HALL
REMODEL &
CONNECTOR

500 E DALLAS ST.
MANSFIELD, TX 76063

BID SET


Drawing Title:
WALL SECTIONS

Project No.
2307


Date:
12/20/2023

Sheet No.


A3.7

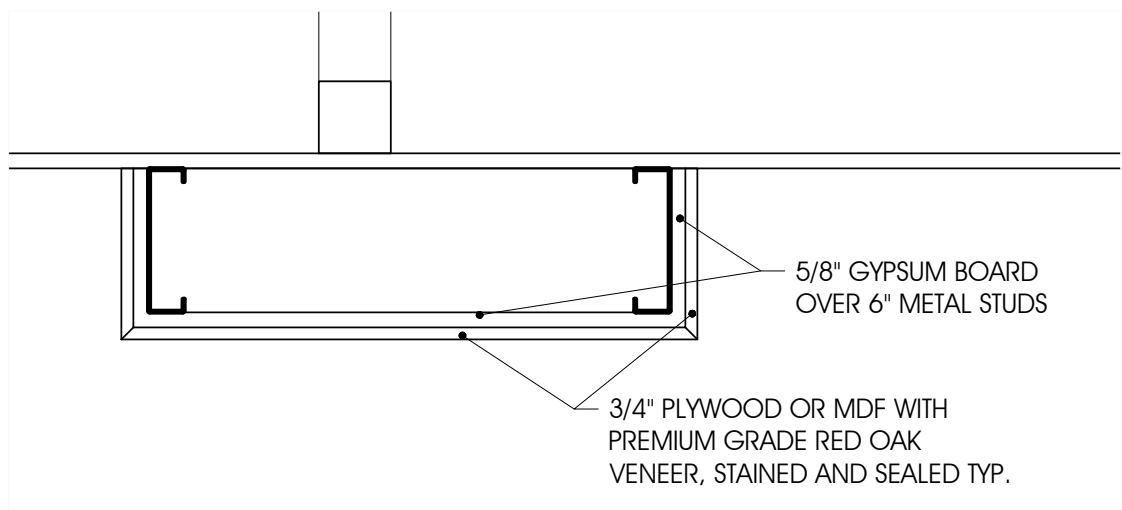


4 FAUX BEAM DETAIL
Scale: 1 1/2" = 1'-0"

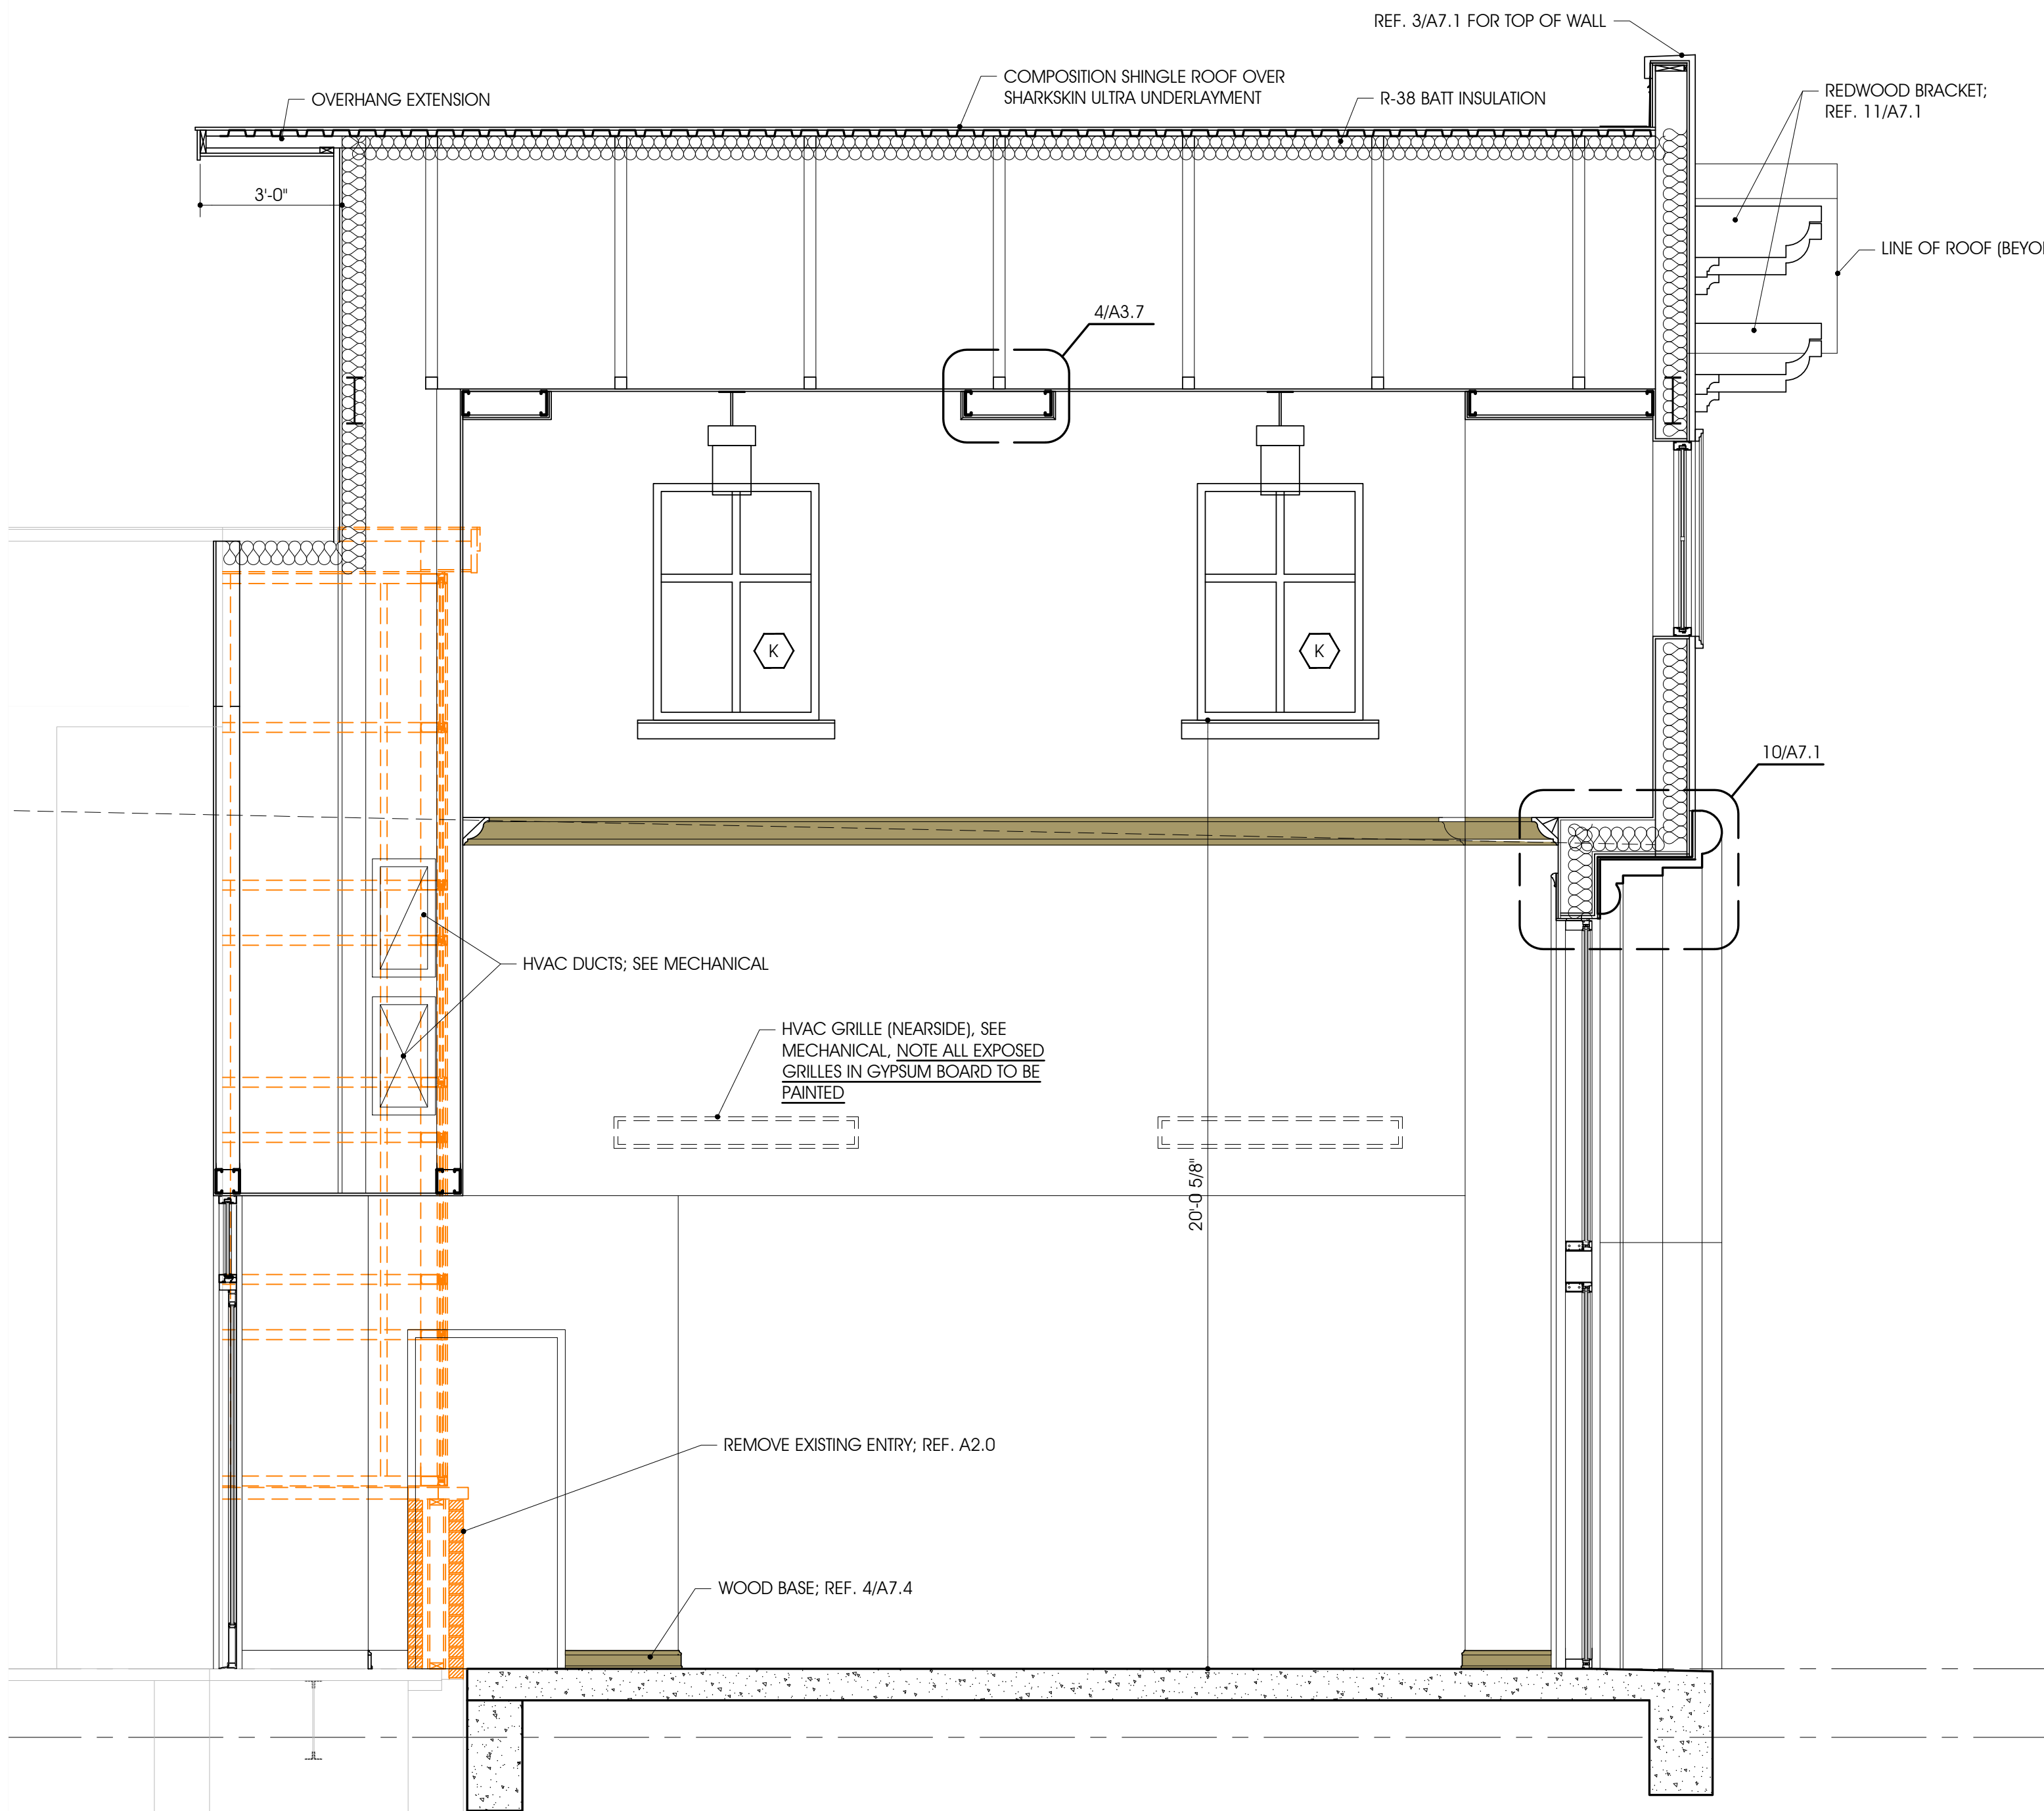

1 SECTION - PARISH HALL ENTRANCE
Scale: 3/8" = 1'-0"

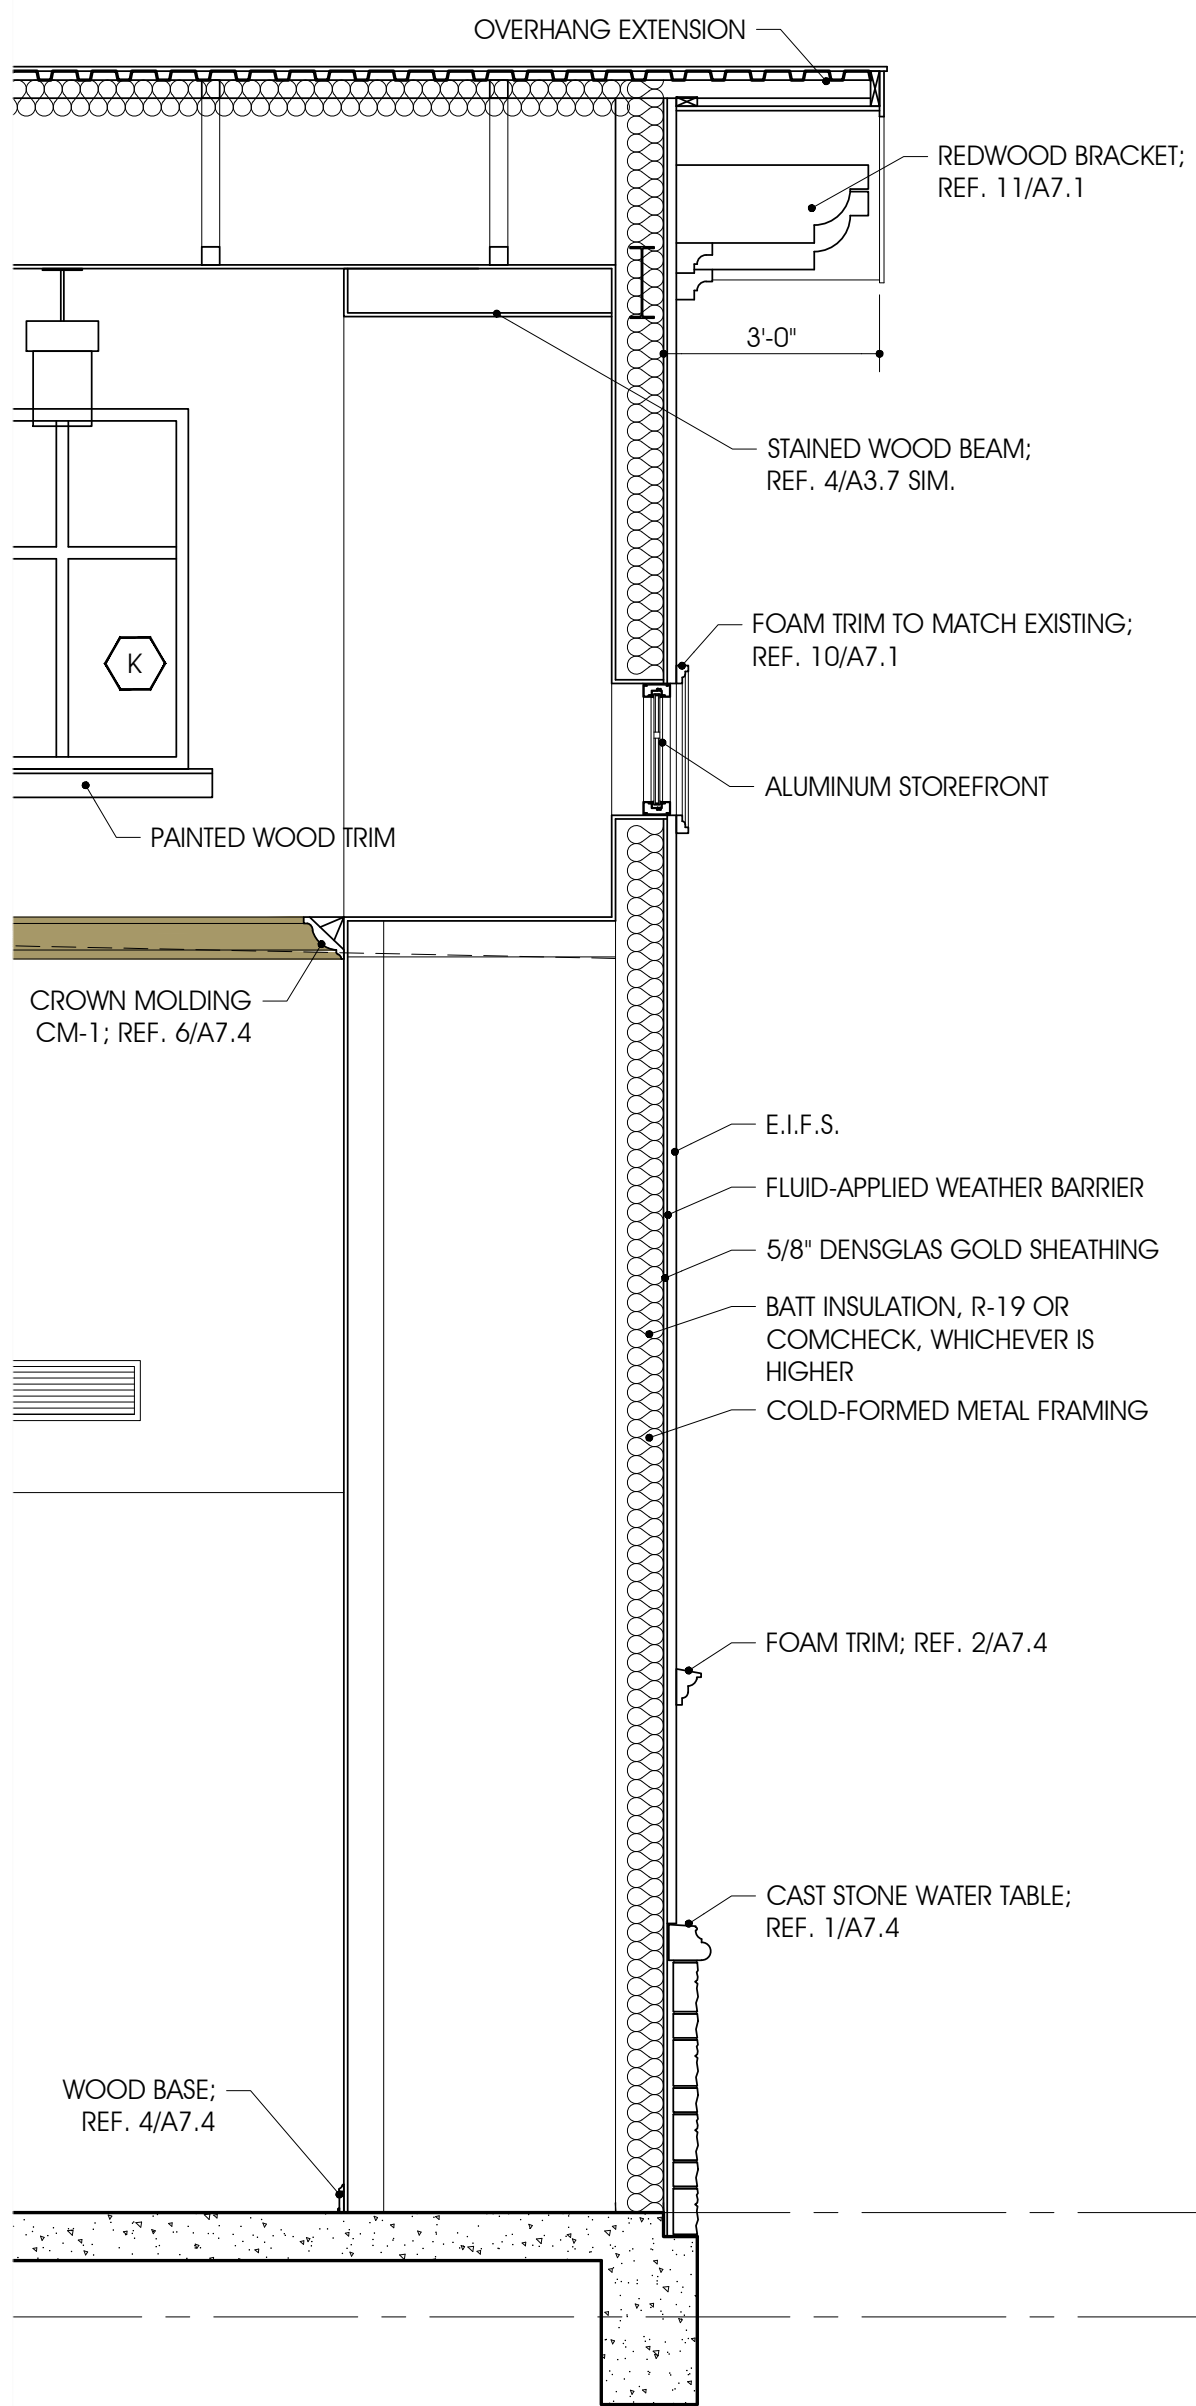

2 SECTION
Scale: 3/8" = 1'-0"

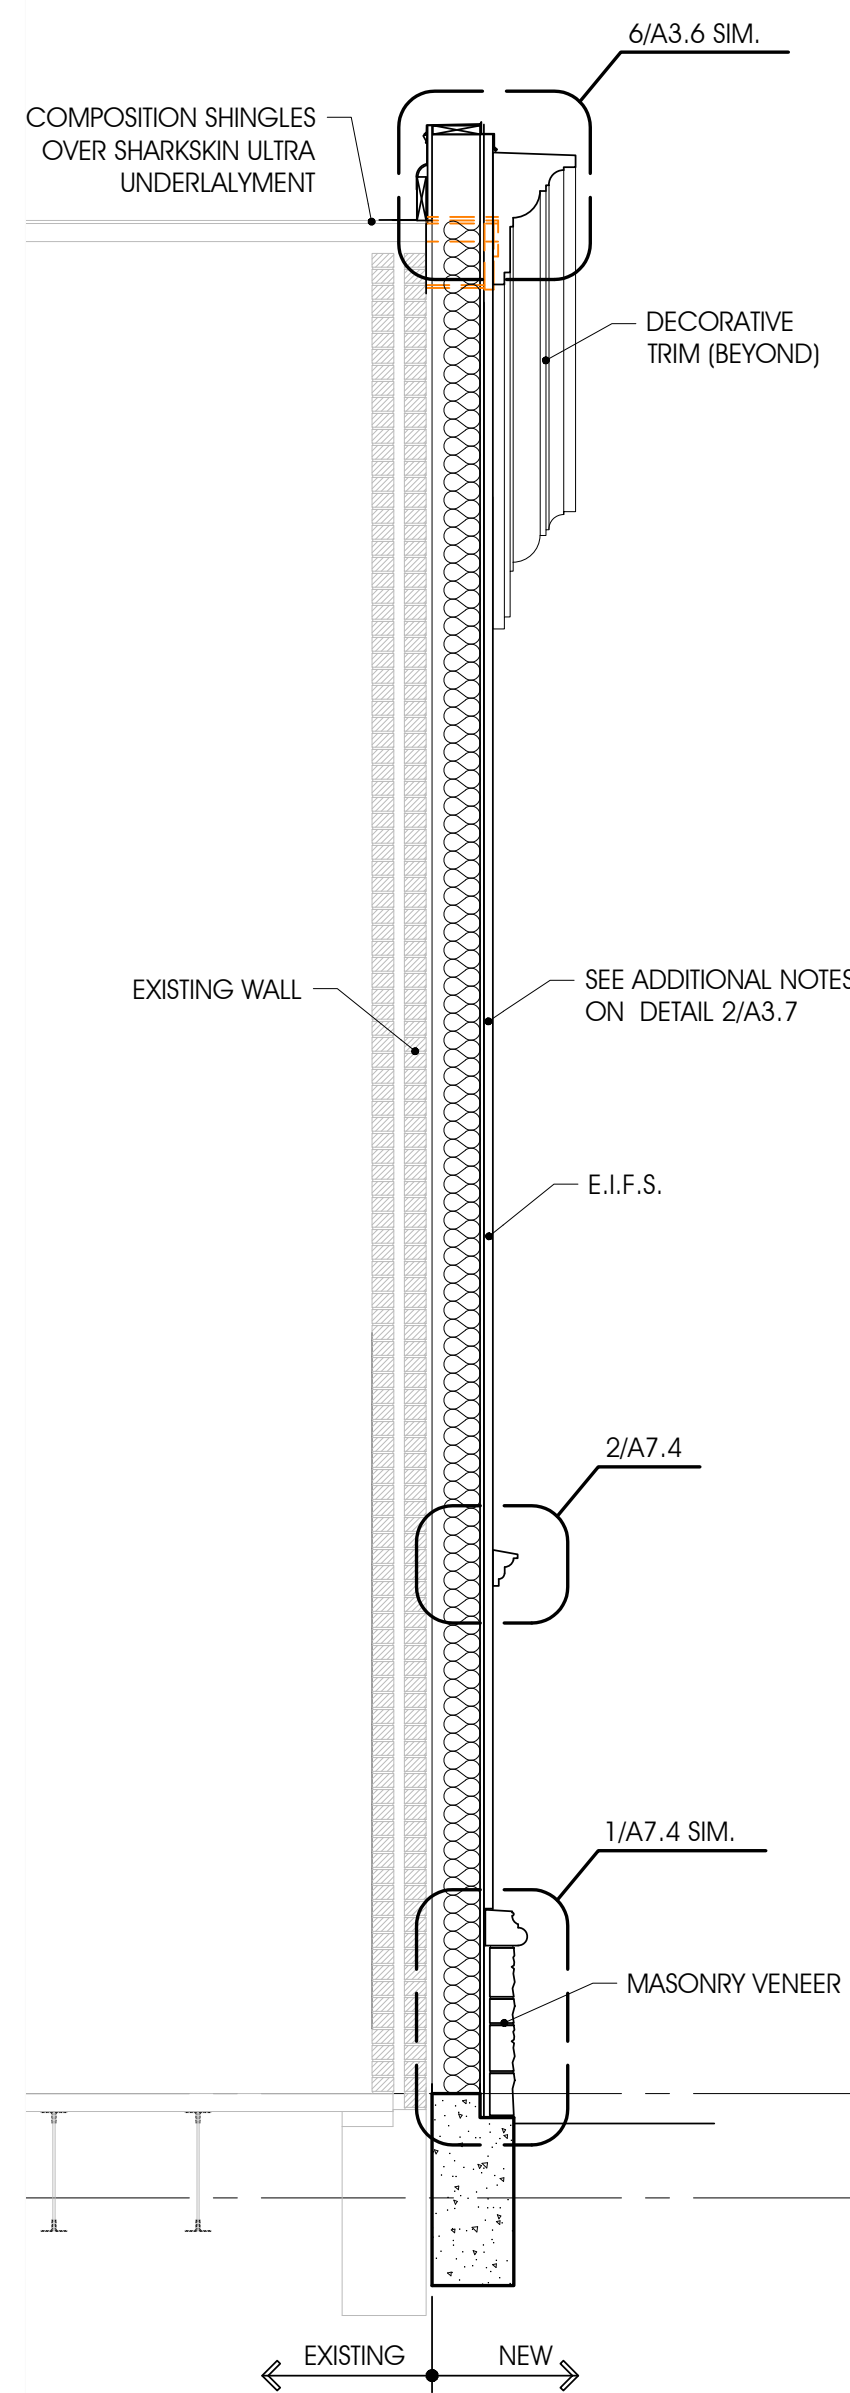

3 SECTION
Scale: 3/8" = 1'-0"