

**ARCHITECTURE**  
SCOTT MARTSOLF - ARCHITECT


815 Daggett Avenue  
Fort Worth, Texas 76104

Phone: (817) 820-0005

**ST. JUDE  
CATHOLIC  
CHURCH**

**PARISH HALL  
REMODEL &  
CONNECTOR  
BUILDING**

500 E DALLAS ST.  
MANSFIELD, TX 76063

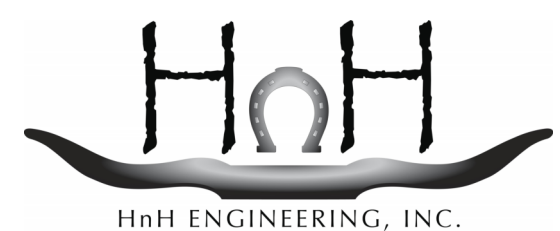

105 Sproles Drive Fort Worth, Texas 76126  
TBPE Firm No. F-13825 (817) 713-4977

**PERMIT SET**

Drawing Title:  
FOUNDATION REFERENCE PLAN

Project No.  
2023.297

Date:  
1/12/2024




1.12.24

Sheet No.

**S1.1**


**FOUNDATION PLAN NOTES**

- UNLESS NOTED OTHERWISE, CONCRETE SLAB SHALL BE 8" THICK OVER MASONITE WORK SURFACE, OVER 12" DEEP VOID CARTONS. REFER TO PLANS FOR REINFORCING.
- SLAB REINFORCING SHALL BE PLACED w/ THE N-S DIRECTION BARS AS THE OUTER MOST LAYER OF REINFORCING:
  - PLACE N-S DIRECTION BOTTOM BARS
  - PLACE E-W DIRECTION BOTTOM BARS
  - PLACE E-W DIRECTION TOP BARS
  - PLACE N-S DIRECTION BOTTOM BARS

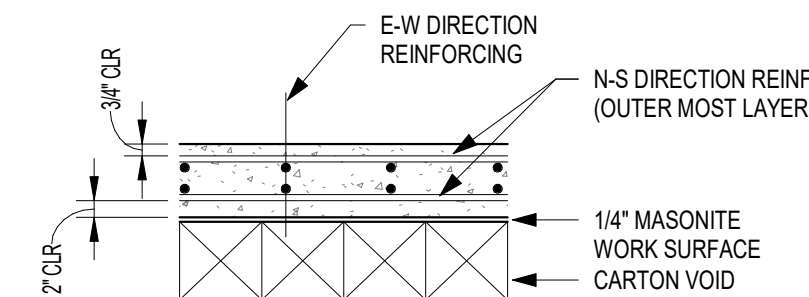

**LEGEND:**

100-0 INDICATES FINISH FLOOR RELATIVE TO DATUM  
100-0 (CIVIL = 645.25')

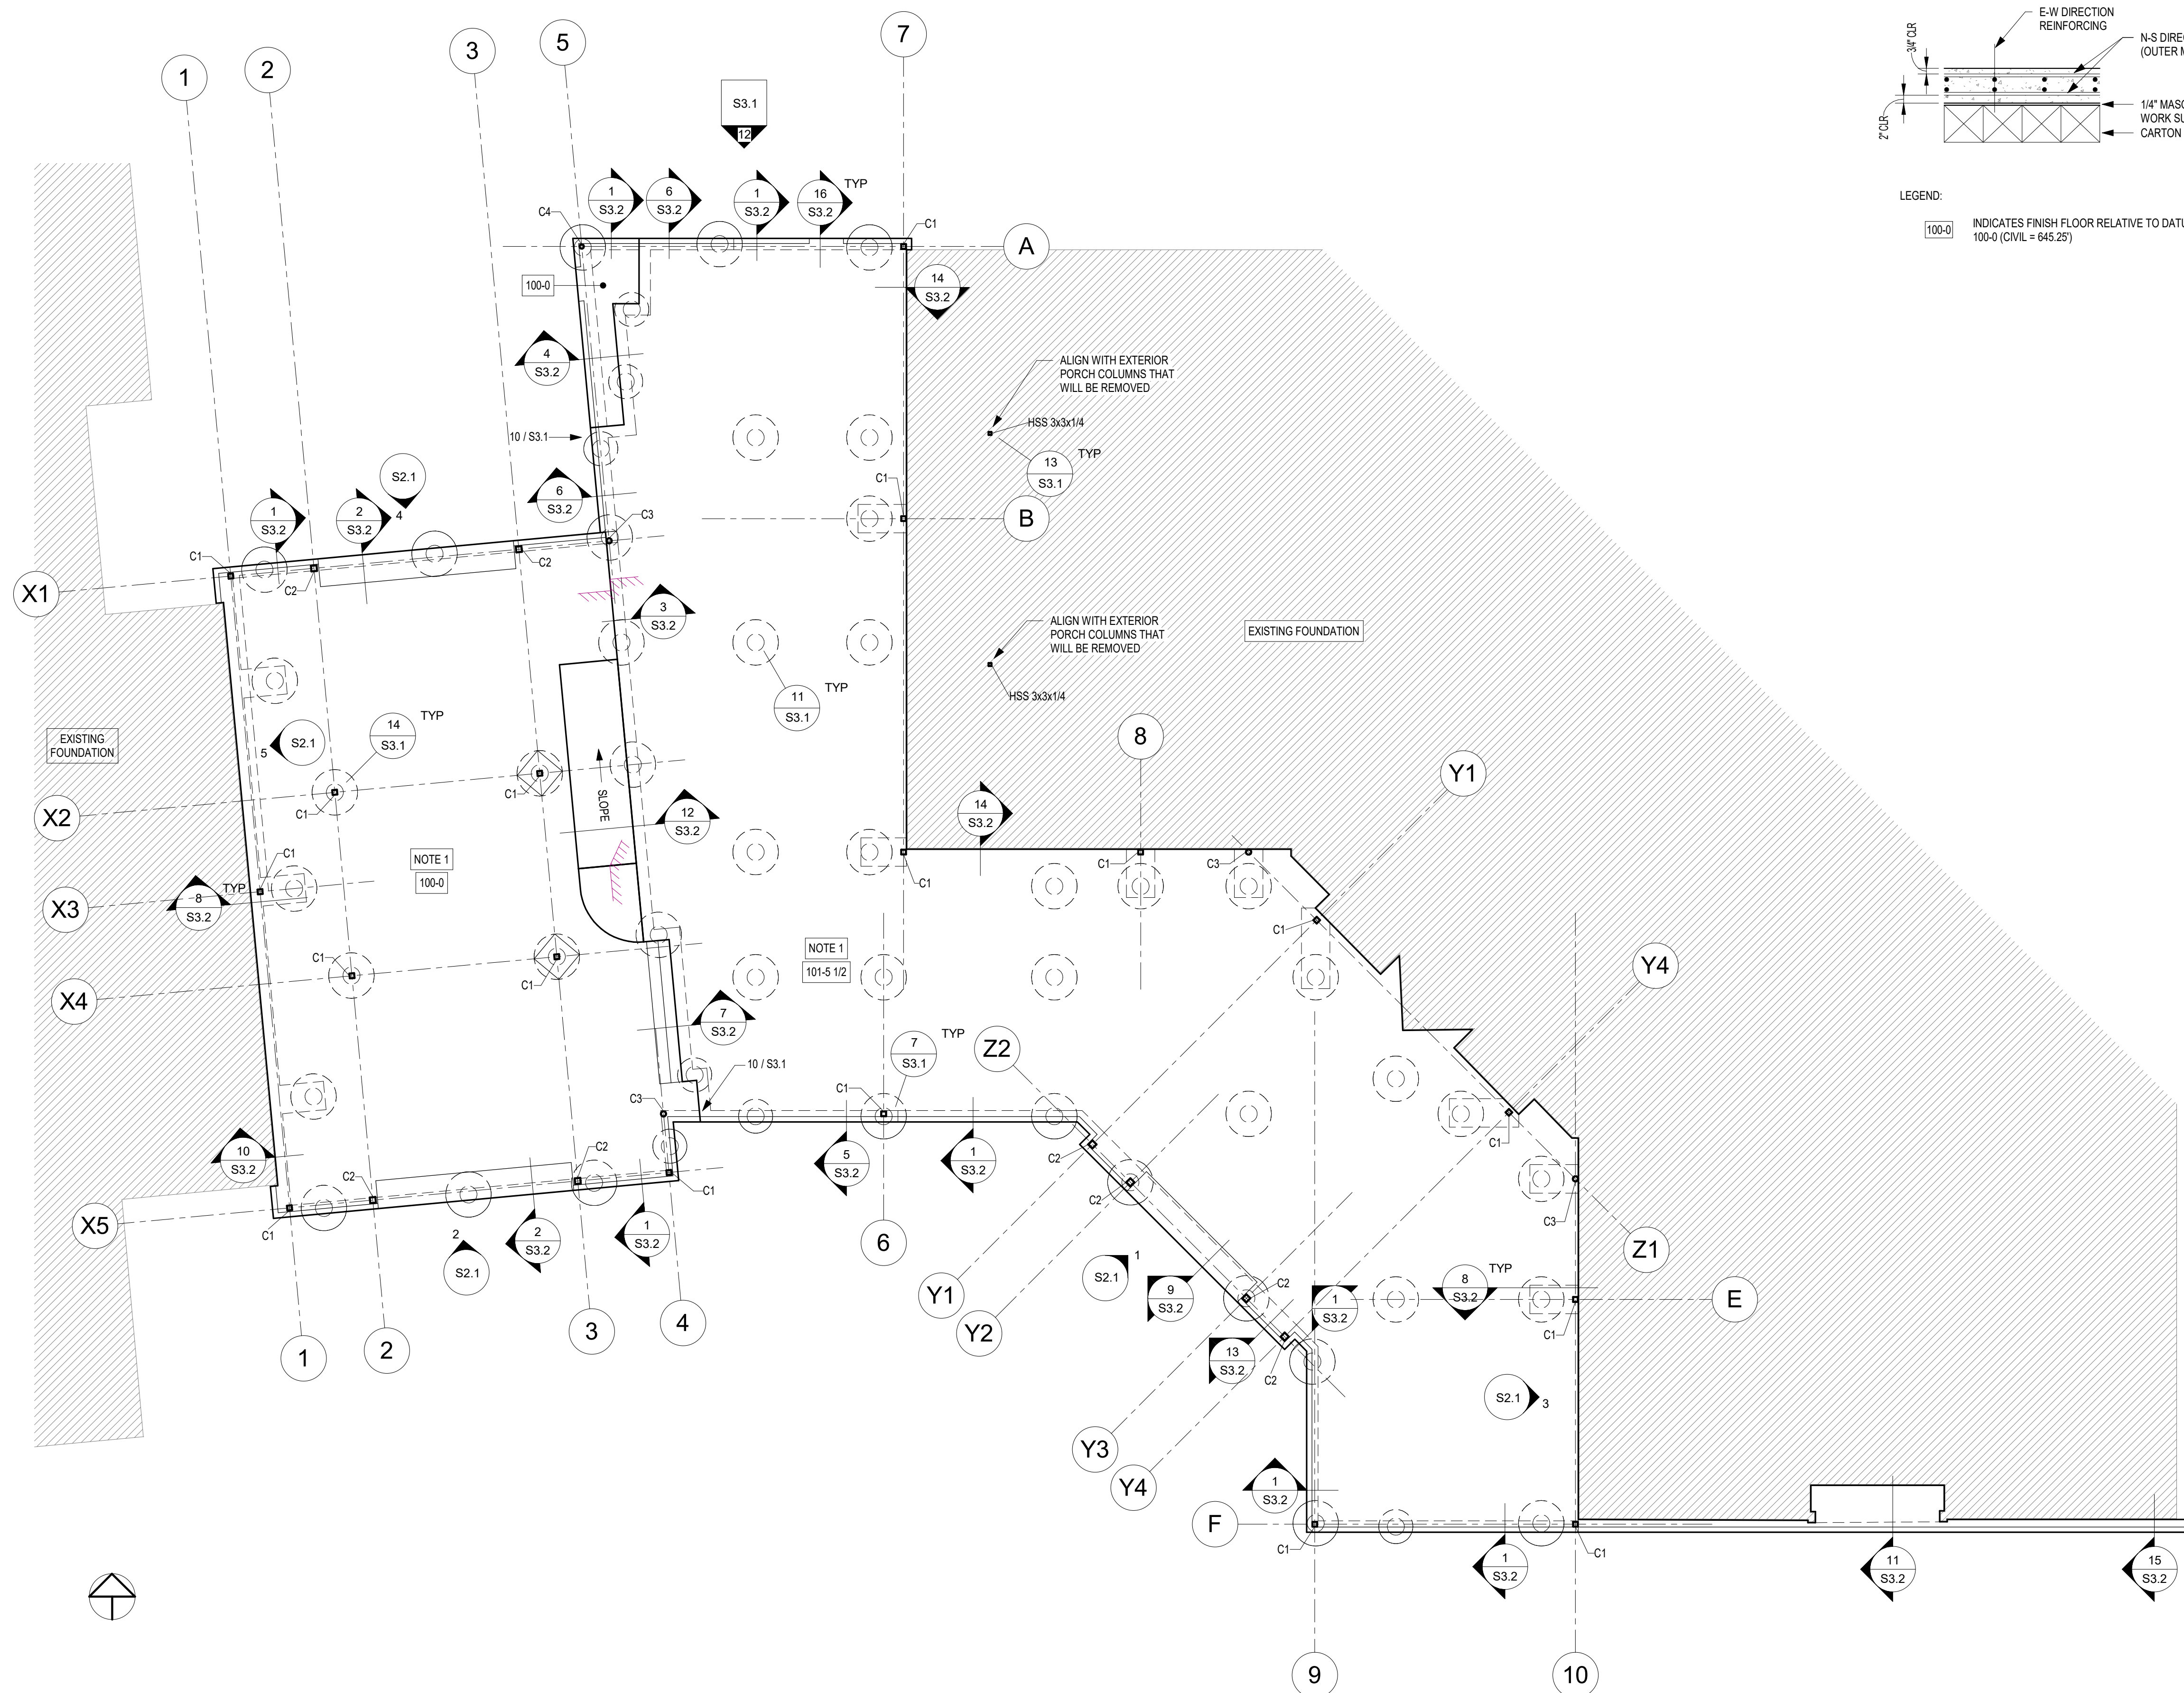

1 FOUNDATION REFERENCE PLAN  
1/8" = 1'-0"