


1. APPLY FLUID APPLIED WATERPROOFING MEMBRANE AT ALL NEW EXTERIOR SHEATHING.

Phone: (817) 820-0005

500 E DALLAS ST.  
MANSFIELD, TX 76063

## A2.2

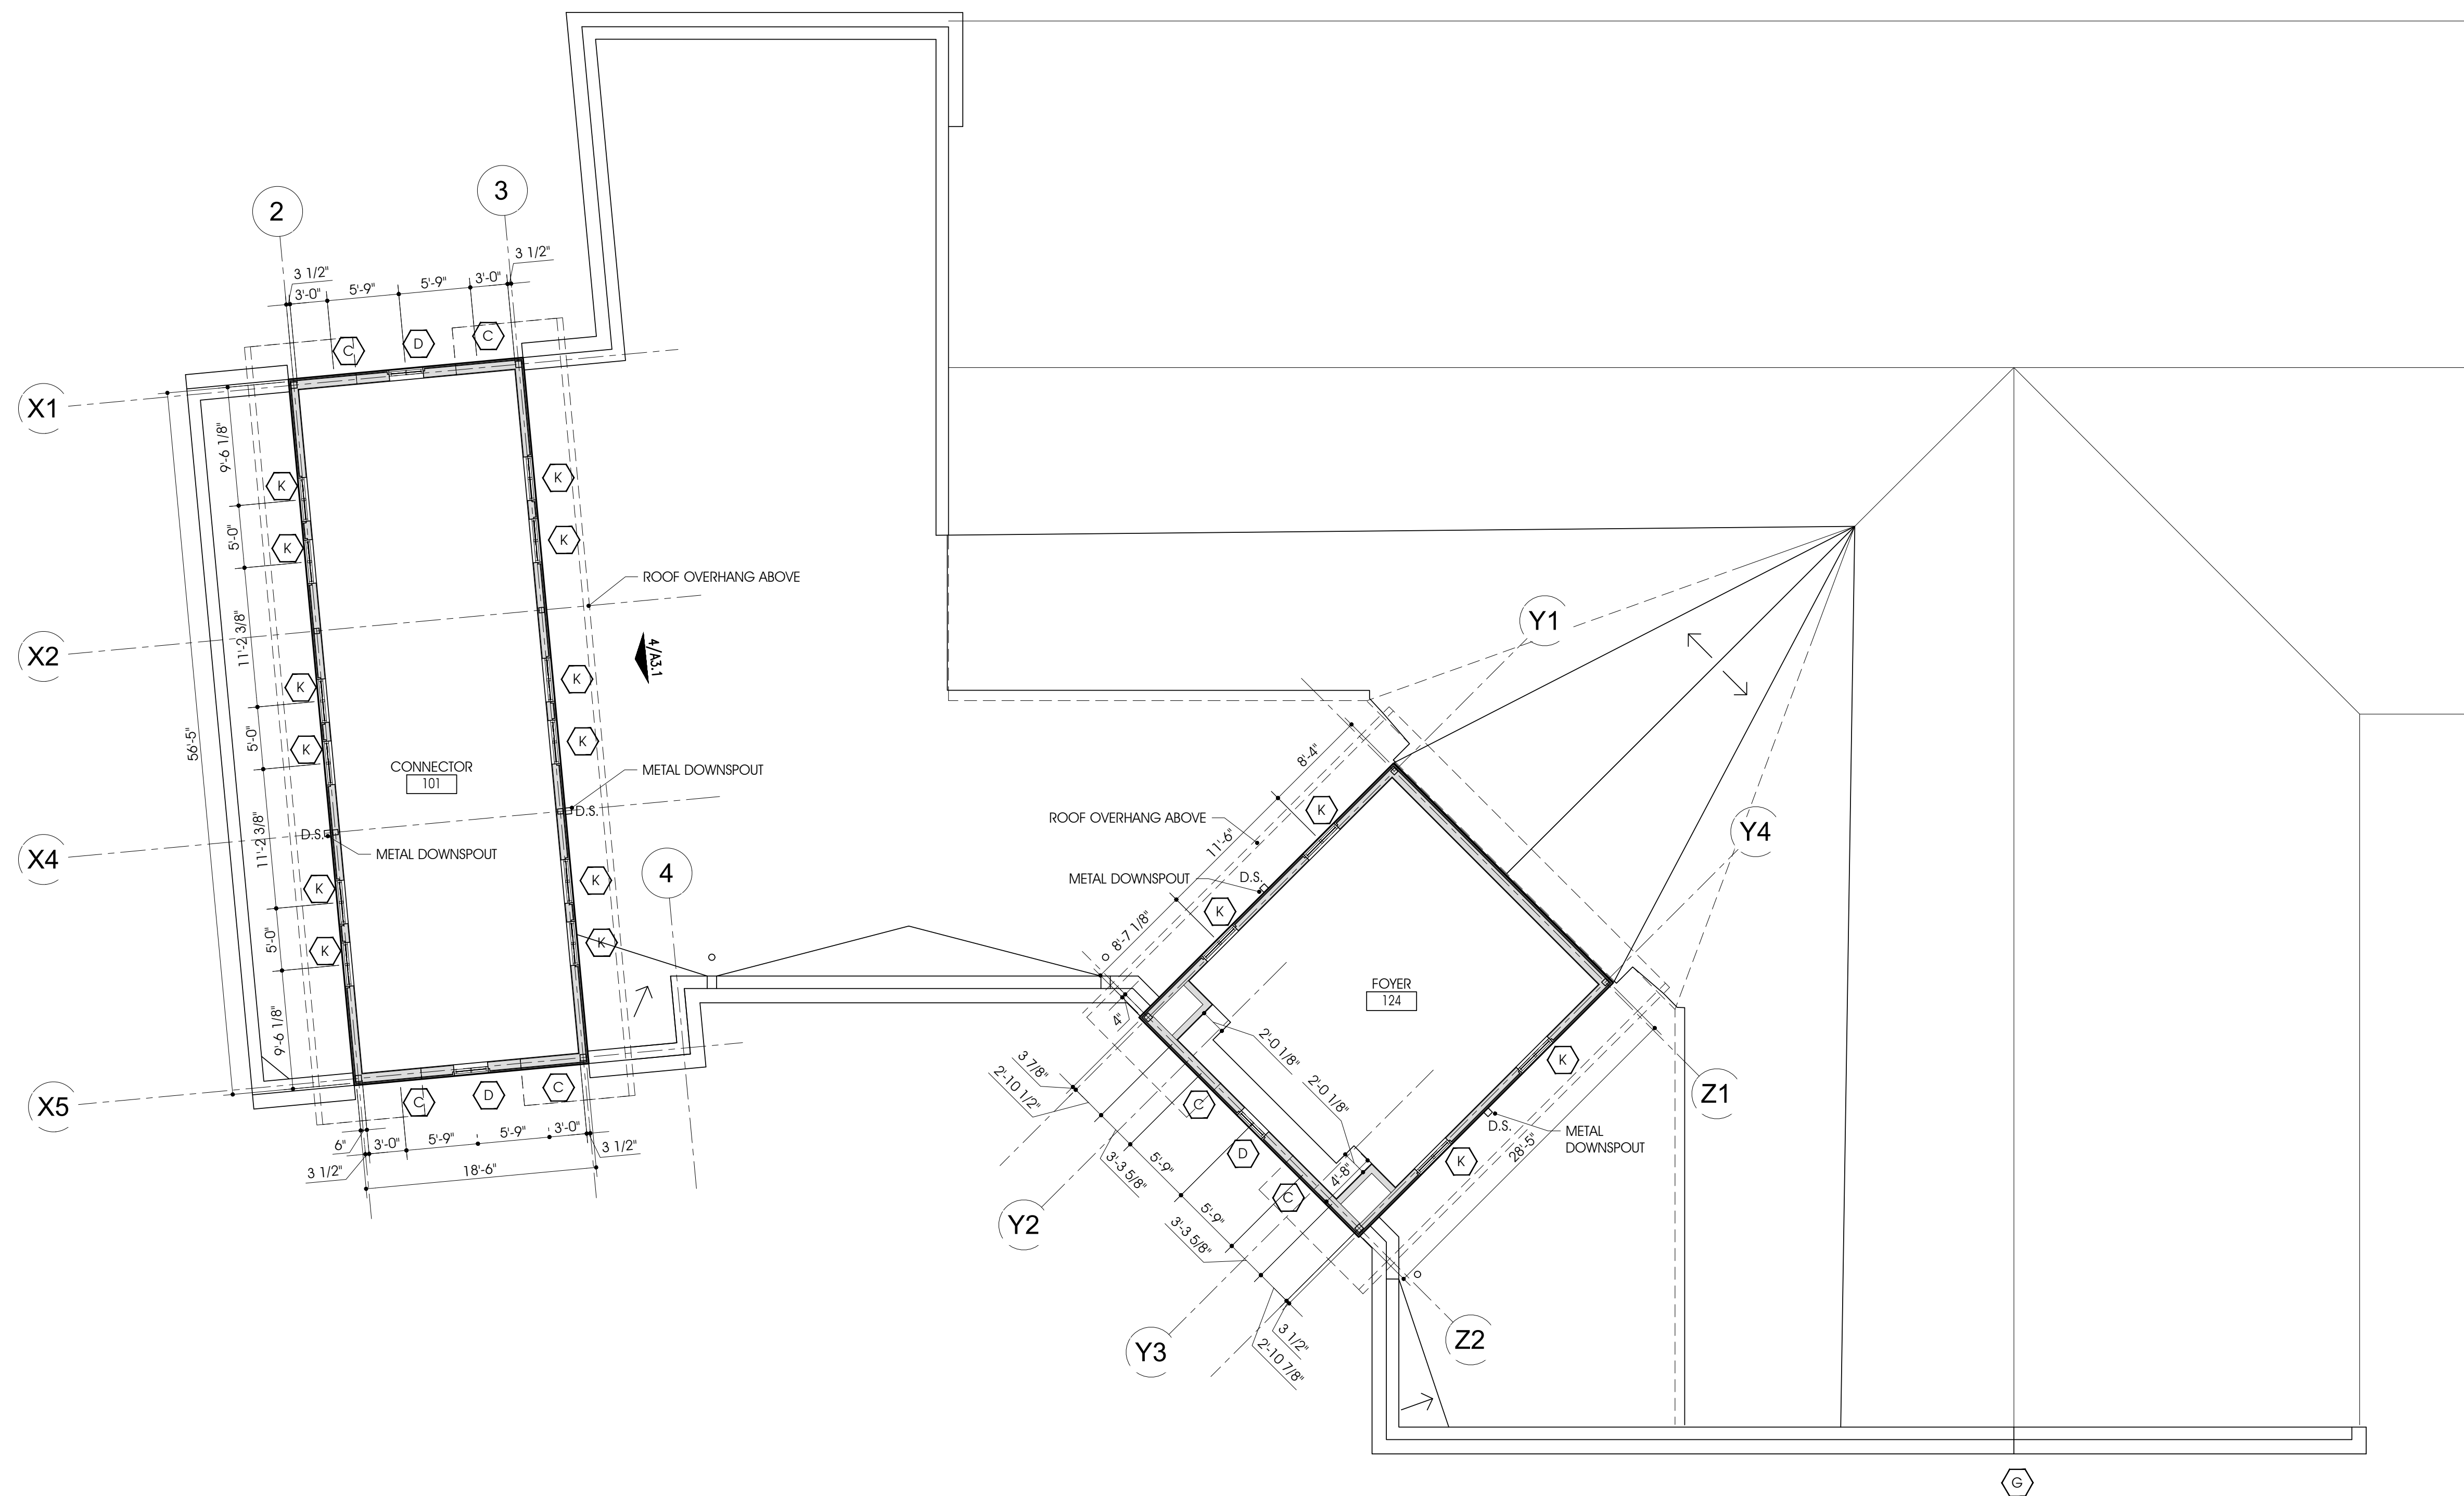

1. FINISH SCHEDULE LOCATED ON SHEET A4.1
2. DOOR SCHEDULE LOCATED ON SHEET A4.1
3. WINDOW TYPES LOCATED ON SHEET A4.2
4. WALL TYPES LOCATED ON SHEET A4.1, WALL TYPE IS "A" UNLESS NOTED OTHERWISE.

F.E.C. = FIRE EXTINGUISHER CABINET

D.S. = DOWNSPOUT

## 1 CLERESTORY PLAN

