




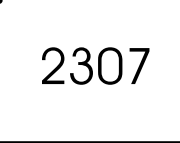

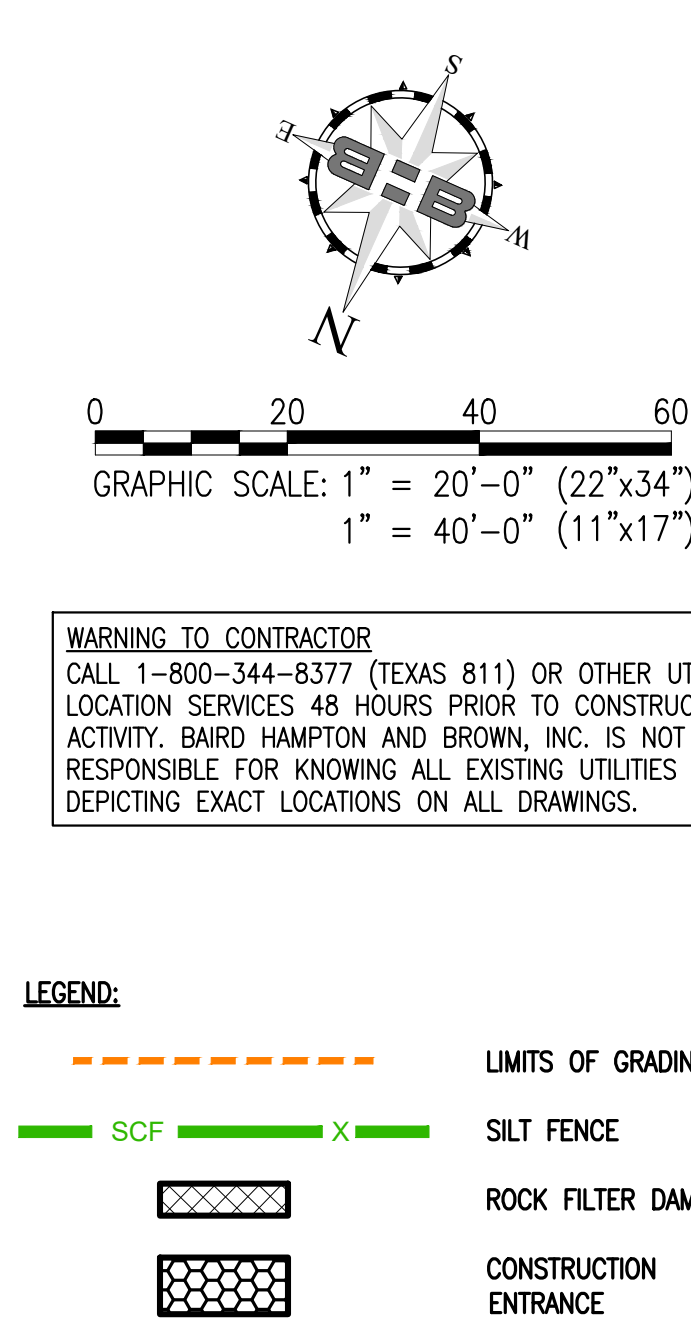

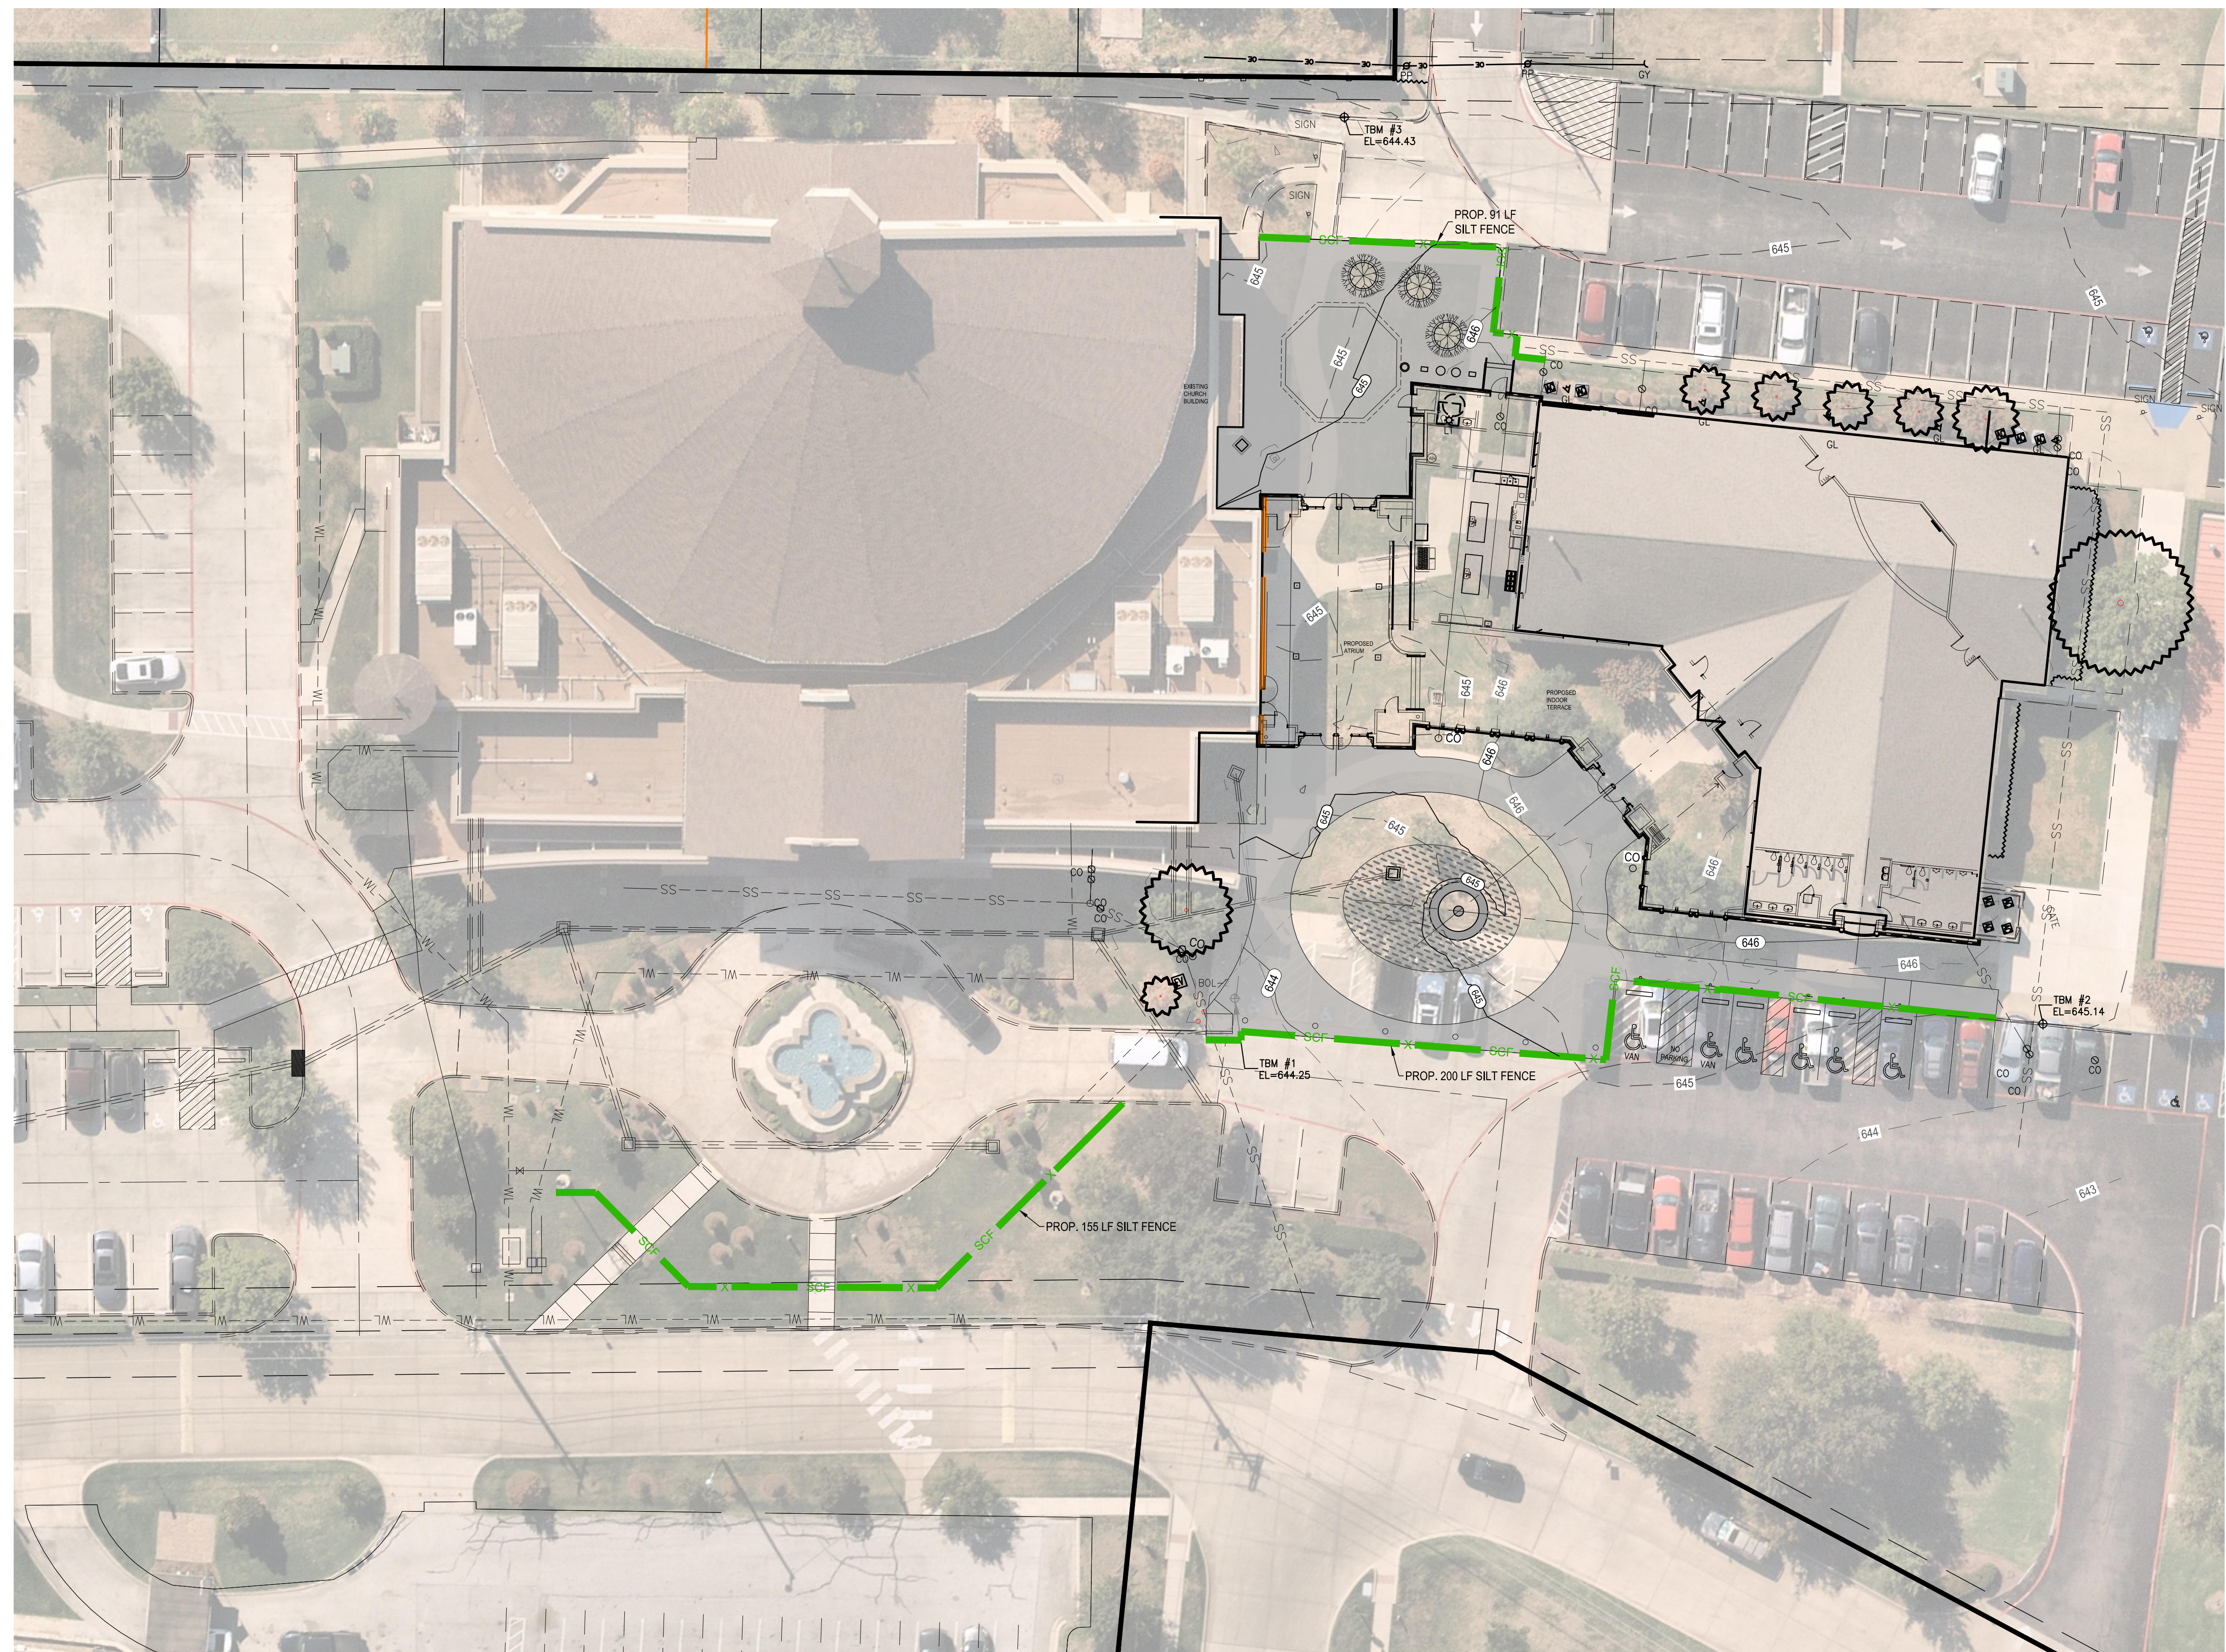

500 E DALLAS ST.  
MANSFIELD, TX 76063

Project No.  2307	Date:  1/12/2024
	Sheet No.  C7.1



**WARNING TO CONTRACTOR**  
CALL 1-800-344-8377 (TEXAS 811) OR OTHER UTILITY  
LOCATION SERVICES 48 HOURS PRIOR TO CONSTRUCTION  
ACTIVITY. BAIRD HAMPTON AND BROWN, INC. IS NOT  
RESPONSIBLE FOR KNOWING ALL EXISTING UTILITIES OR  
DEPICTING EXACT LOCATIONS ON ALL DRAWINGS.

**LEGEND:**

	LIMITS OF GRADING
	SILT FENCE
	ROCK FILTER DAM
	CONSTRUCTION ENTRANCE



**BAIRD, HAMPTON & BROWN**  
engineering and surveying

949 Hilltop Drive, Weatherford, TX 76086  
mail@bhbinco.com • 817.596.7575 • bhbinco.com  
TBPELS Firm #44, #10194146