

ARCHITECTURE
SCOTT MARTSOLF - ARCHITECT


815 Daggett Avenue
Fort Worth, Texas 76104

Phone: (817) 820-0005

ST. JUDE
CATHOLIC
CHURCH

PARISH HALL
REMODEL &
CONNECTOR
BUILDING

500 E DALLAS ST.
MANSFIELD, TX 76063

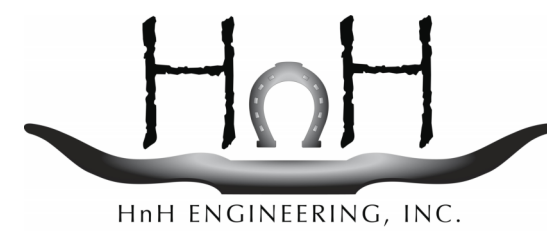

105 Sproles Drive Fort Worth, Texas 76126
TBPE Firm No. F-13825 (817) 713-4977

PERMIT SET

Drawing Title:
SLAB REINFORCING PLAN

Project No.
2023.297


Date:
1/12/2024



Sheet No.

S1.5

1.12.24

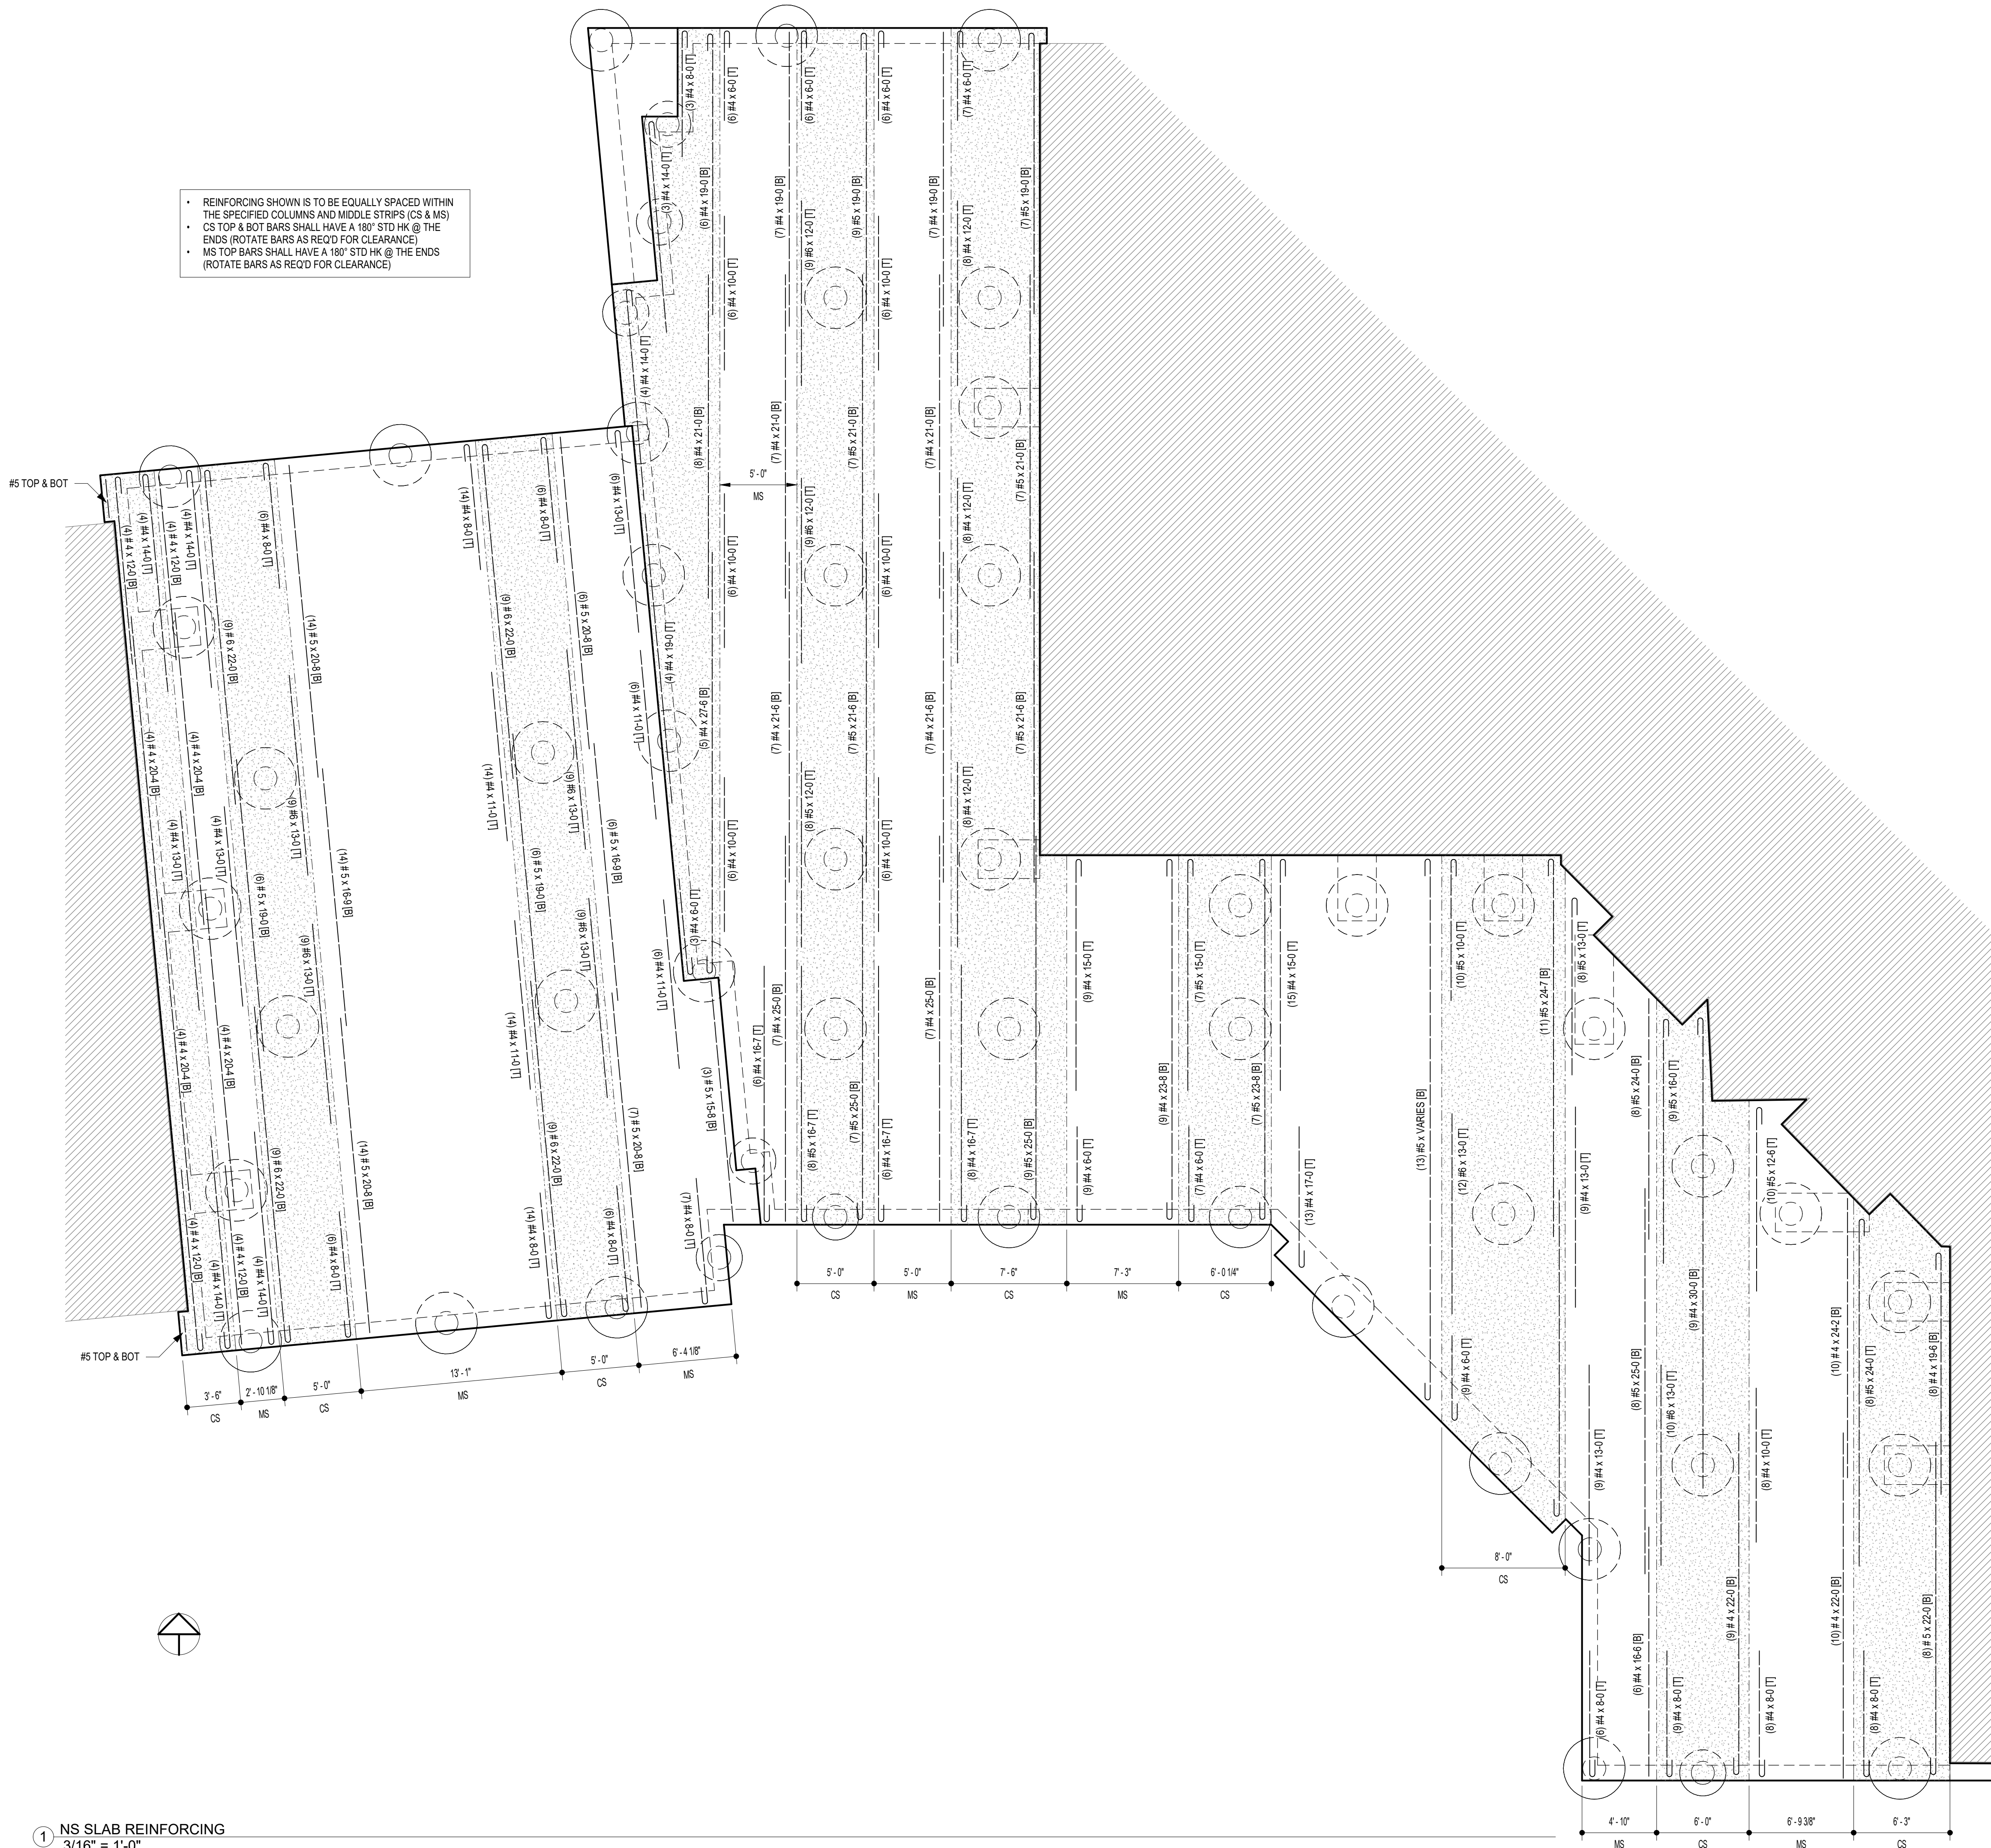

1 NS SLAB REINFORCING
3/16" = 1'-0"