

**ARCHITECTURE**  
SCOTT MARTSOLF - ARCHITECT


815 Daggett Avenue  
Fort Worth, Texas 76104

Phone: (817) 820-0005

**ST. JUDE  
CATHOLIC  
CHURCH**

**PARISH HALL  
REMODEL &  
CONNECTOR  
BUILDING**

500 E DALLAS ST.  
MANSFIELD, TX 76063

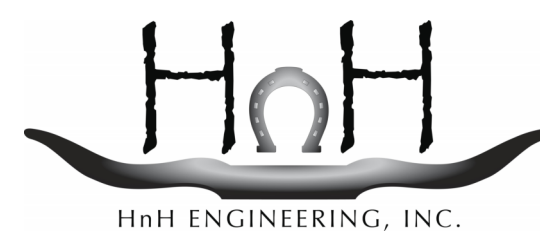

105 Sproles Drive Fort Worth, Texas 76126  
TBPE Firm No. F-13825 (817) 713-4977

**PERMIT SET**

Drawing Title:  
FOUNDATION DETAILS

Project No.  
2023.297


Date:  
1/12/2024




Sheet No.

**S3.2**


1.12.24

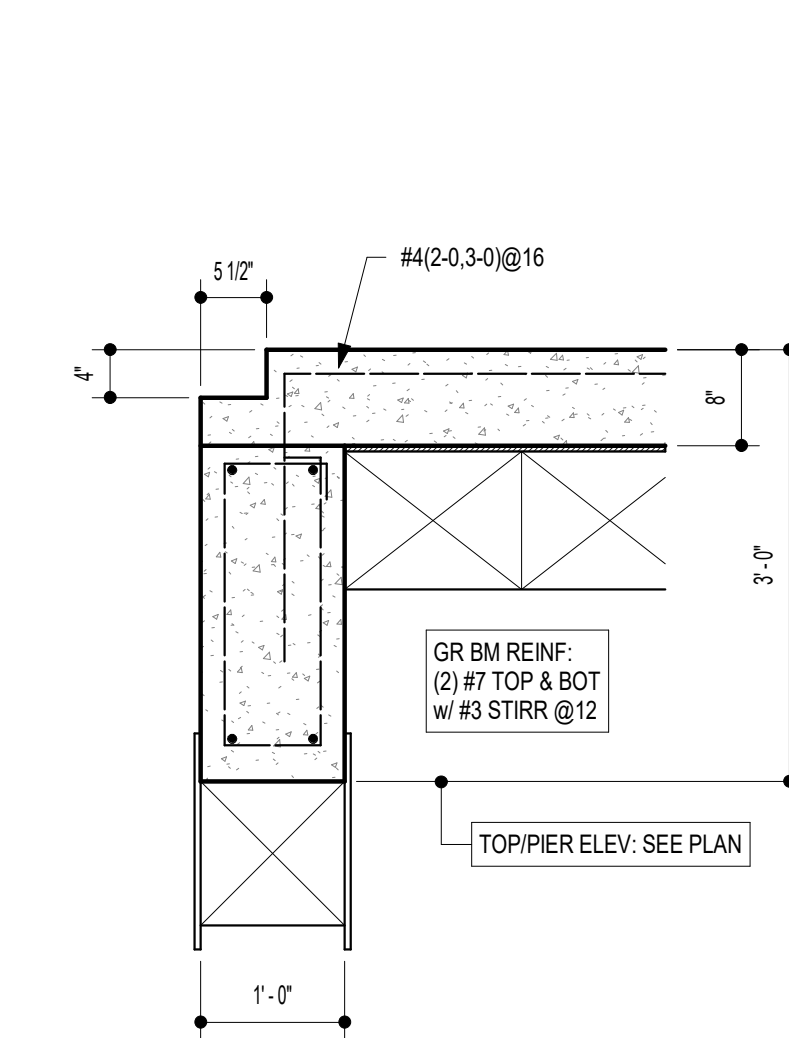


1 SECTION  
3/4" = 1'-0"

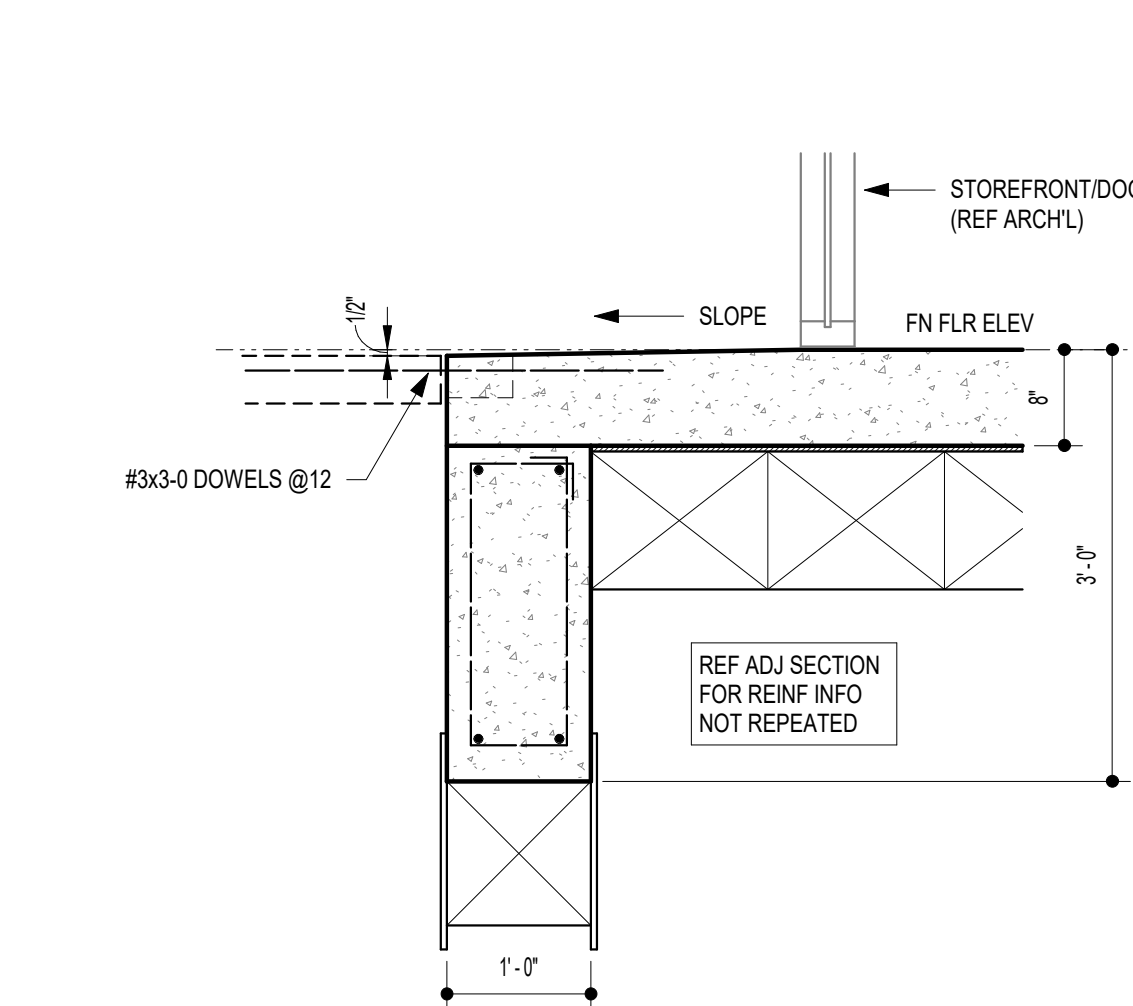


2 SECTION  
3/4" = 1'-0"

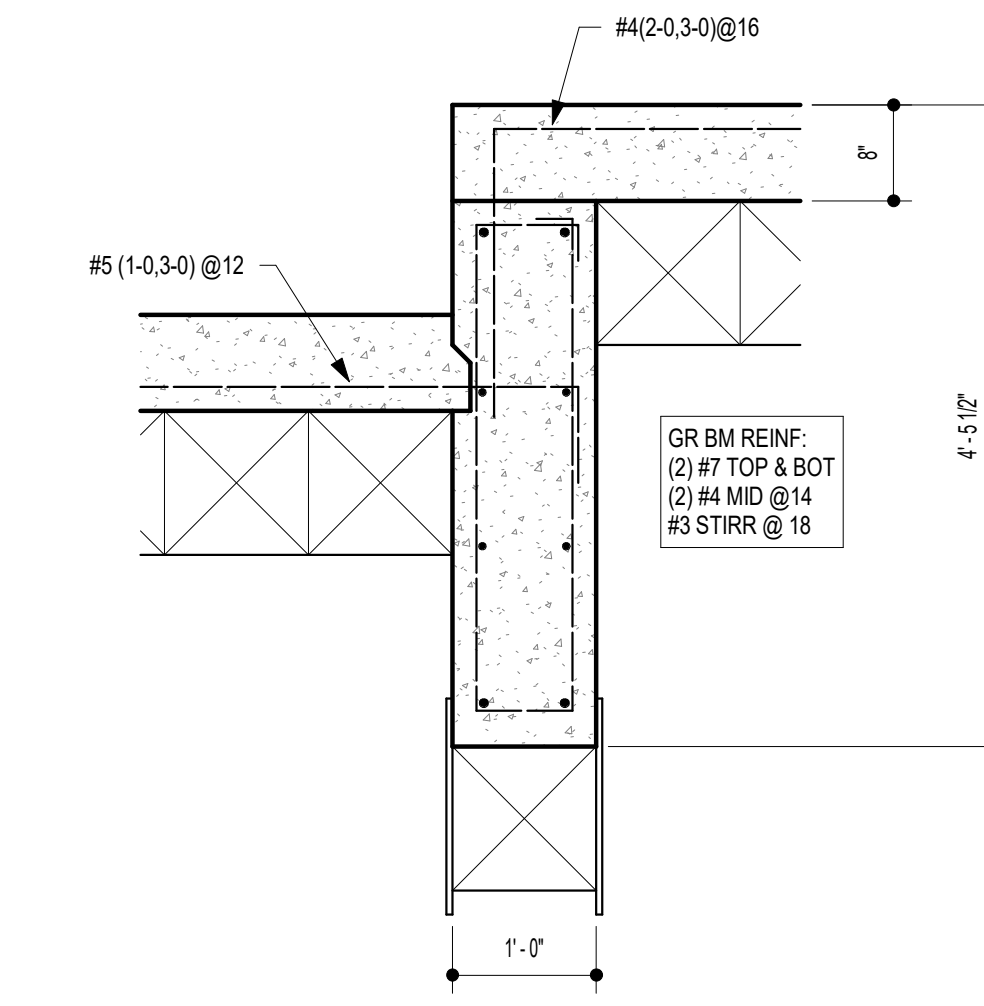


3 SECTION  
3/4" = 1'-0"

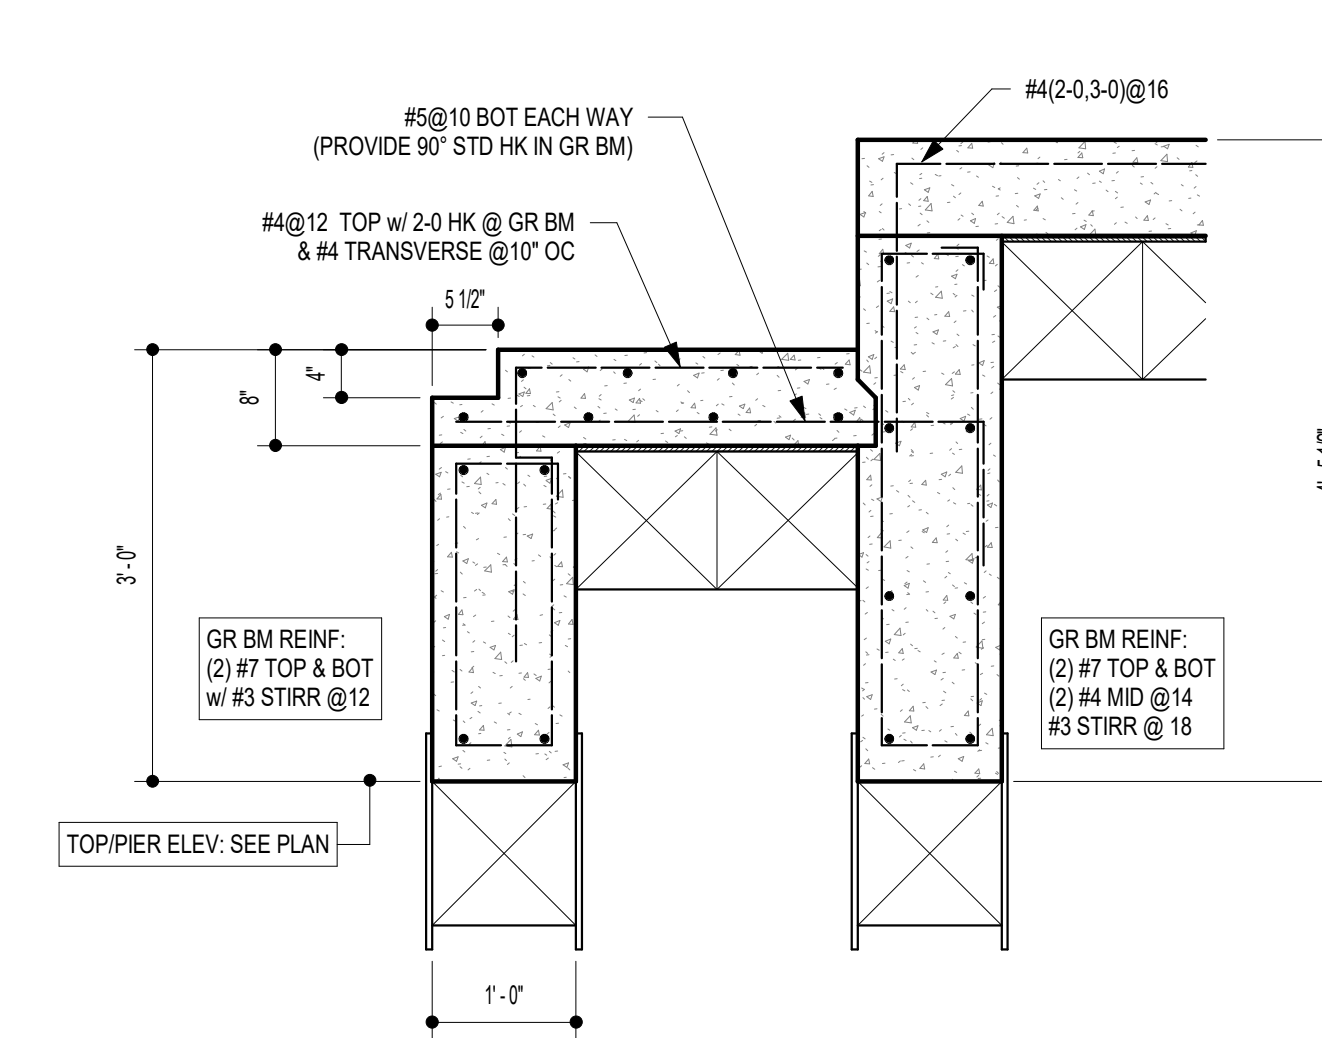


4 SECTION  
3/4" = 1'-0"

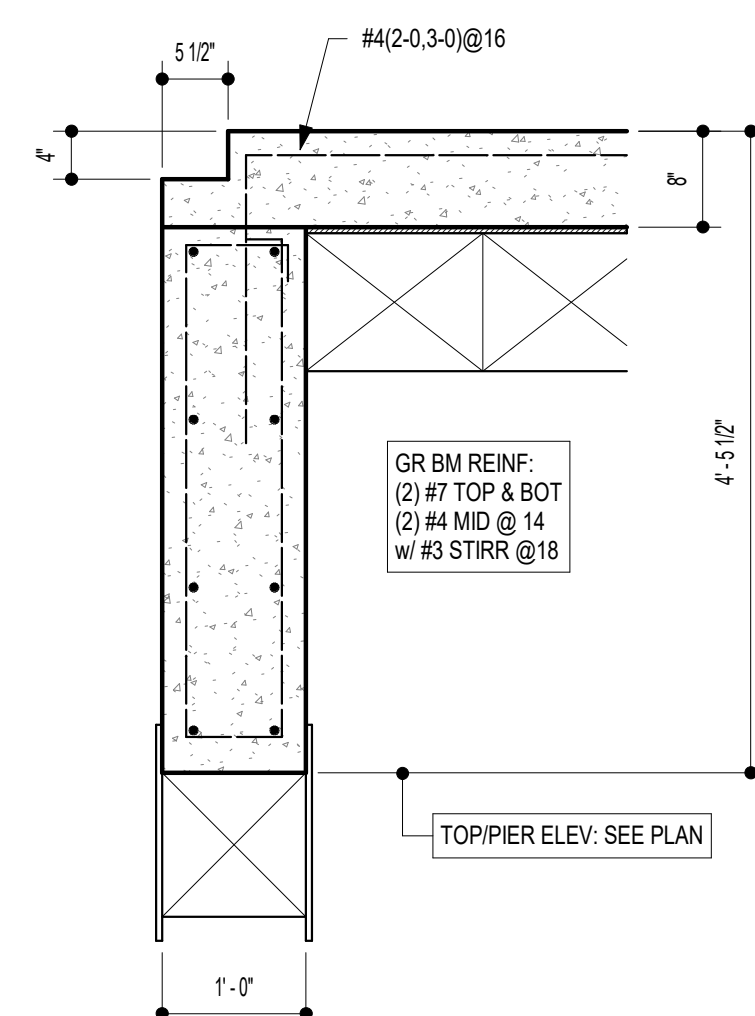


5 SECTION  
3/4" = 1'-0"

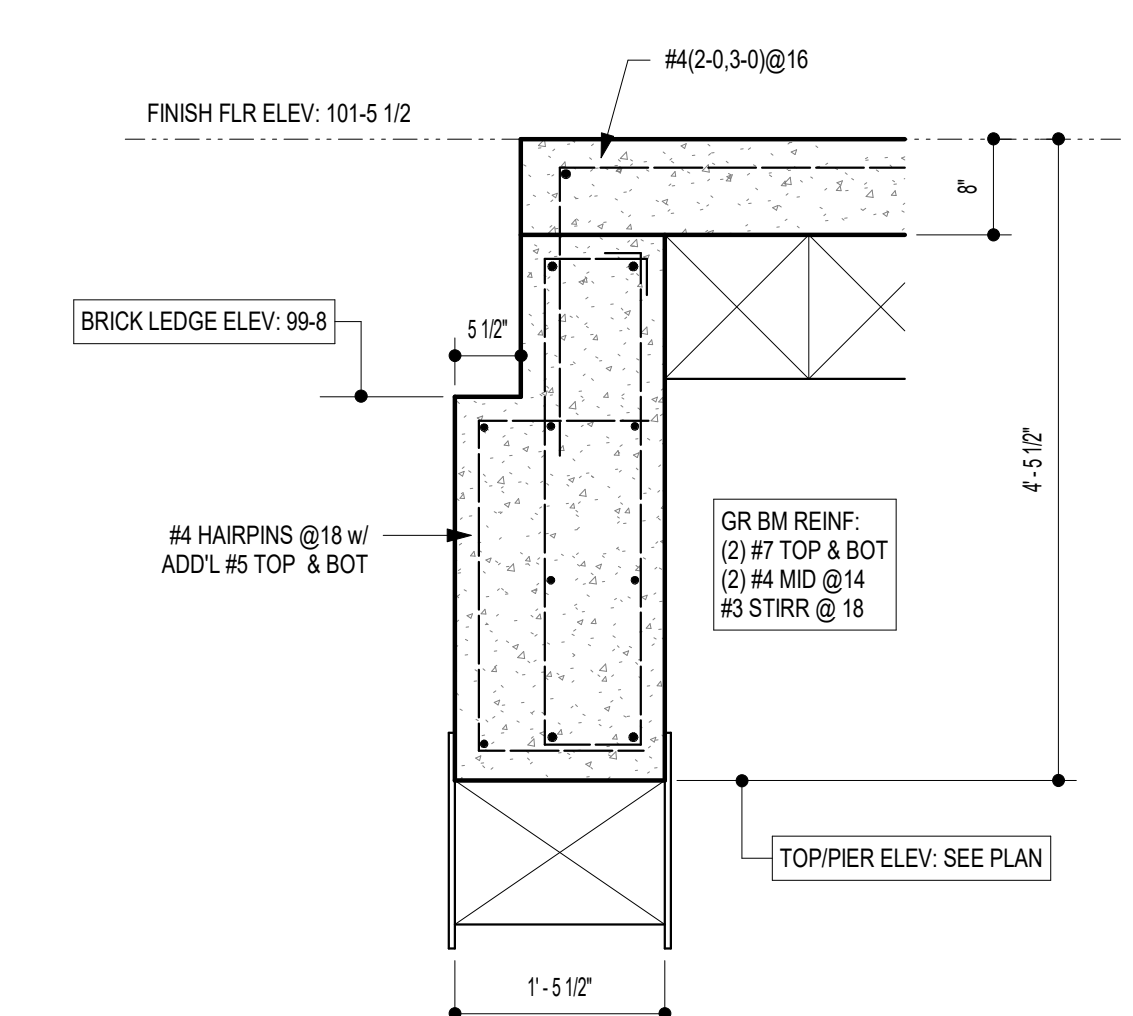


6 SECTION  
3/4" = 1'-0"

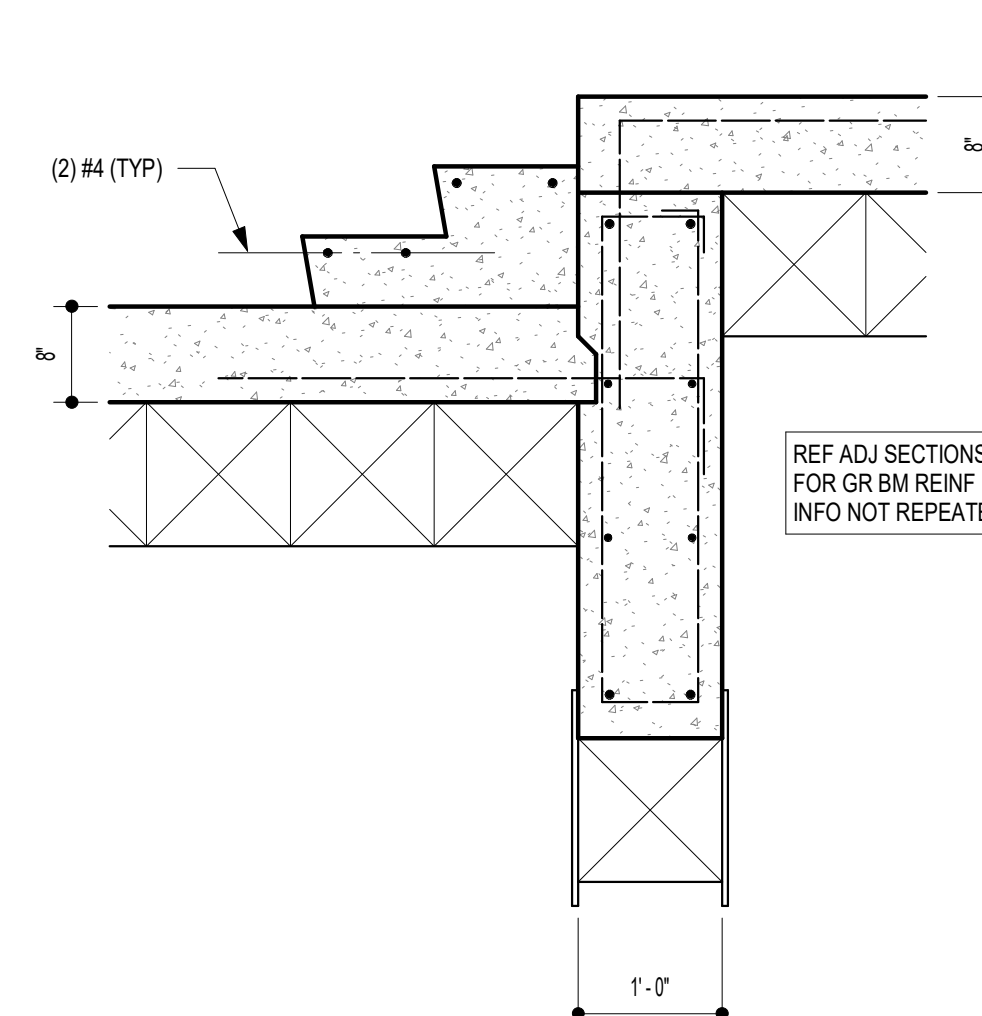


7 SECTION  
3/4" = 1'-0"

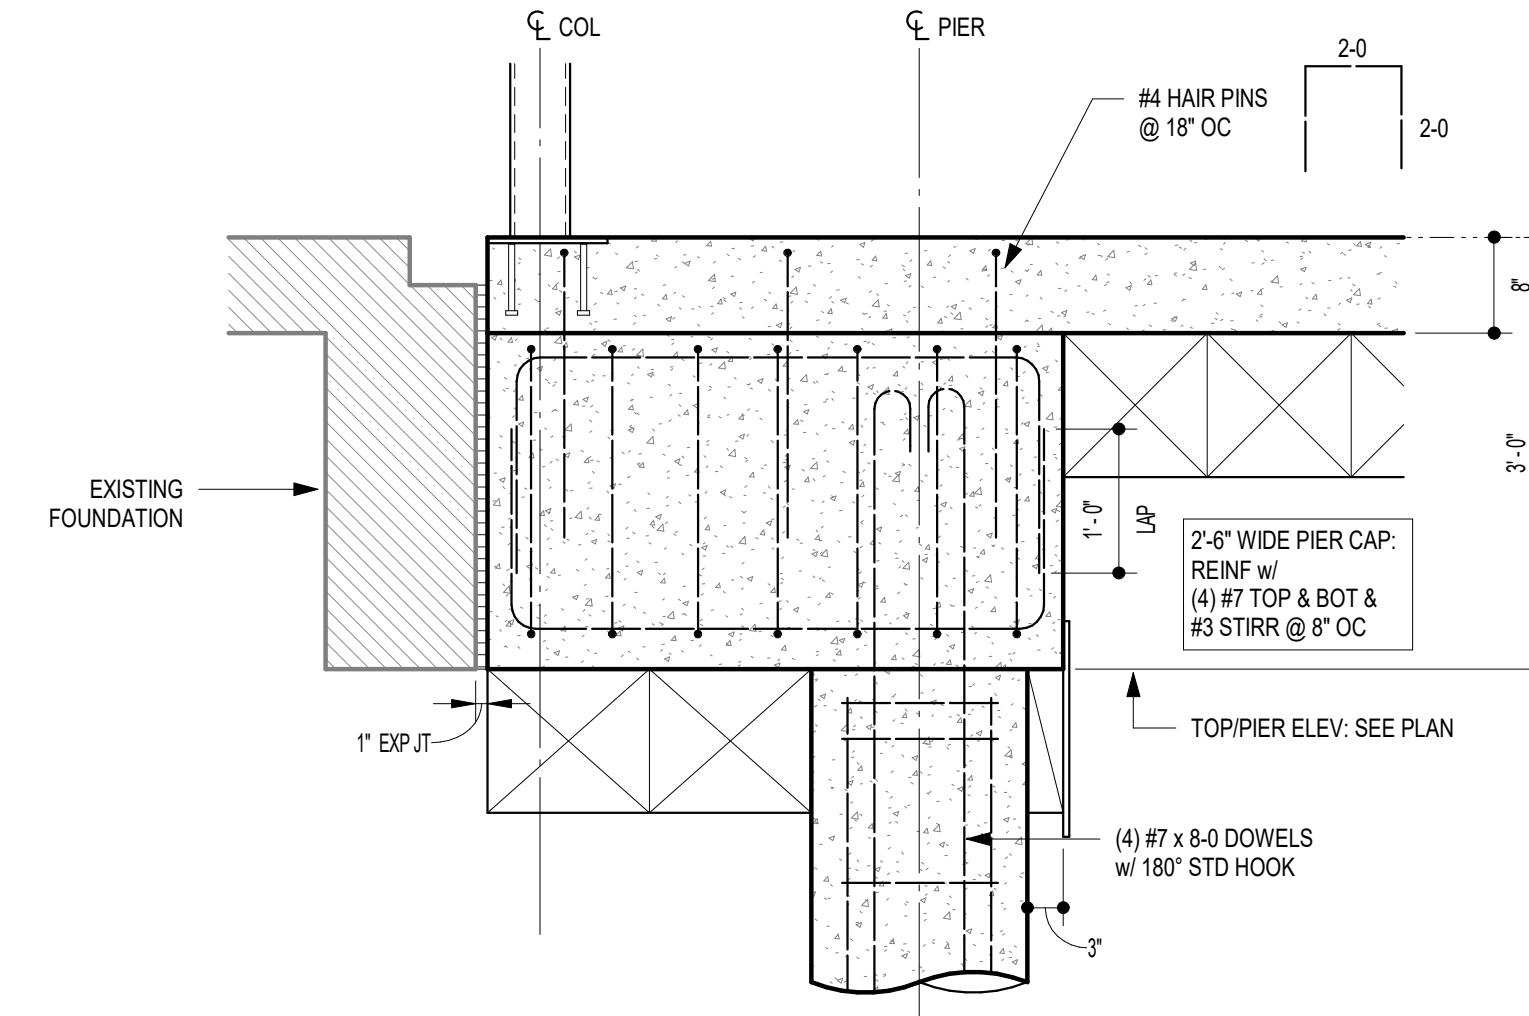


8 SECTION  
3/4" = 1'-0"

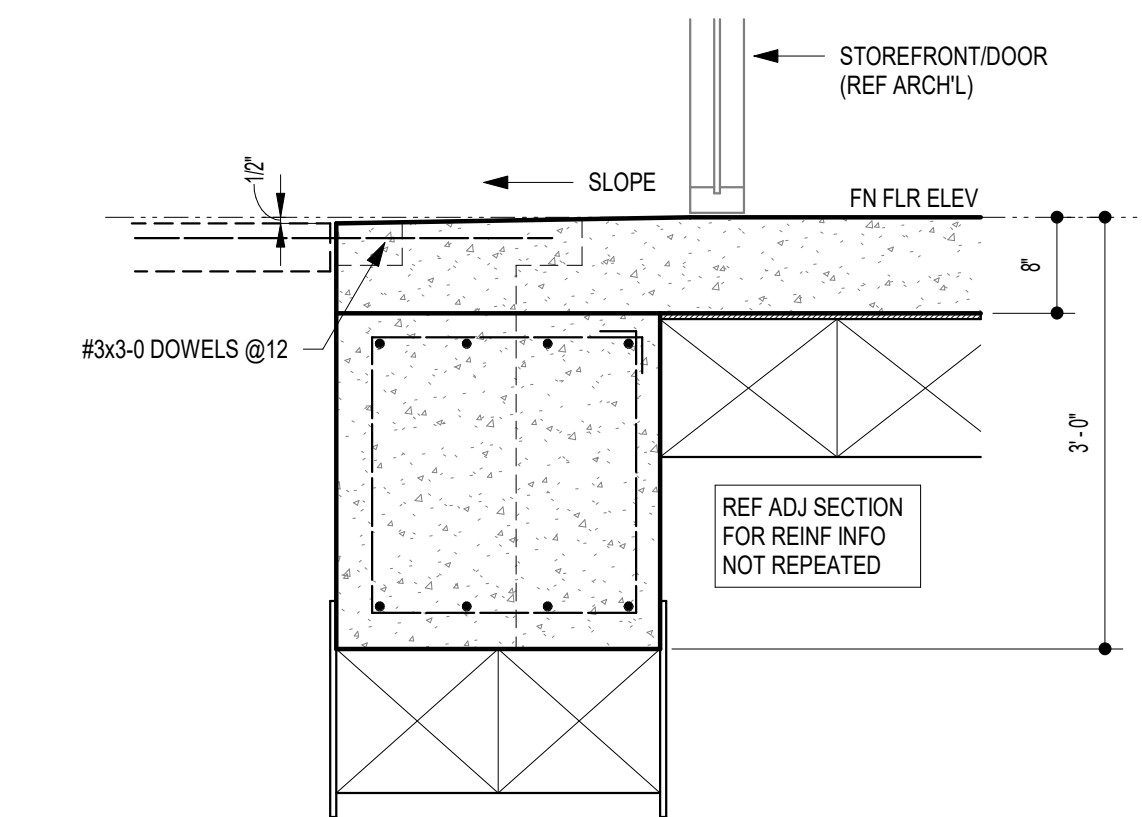


9 SECTION  
3/4" = 1'-0"

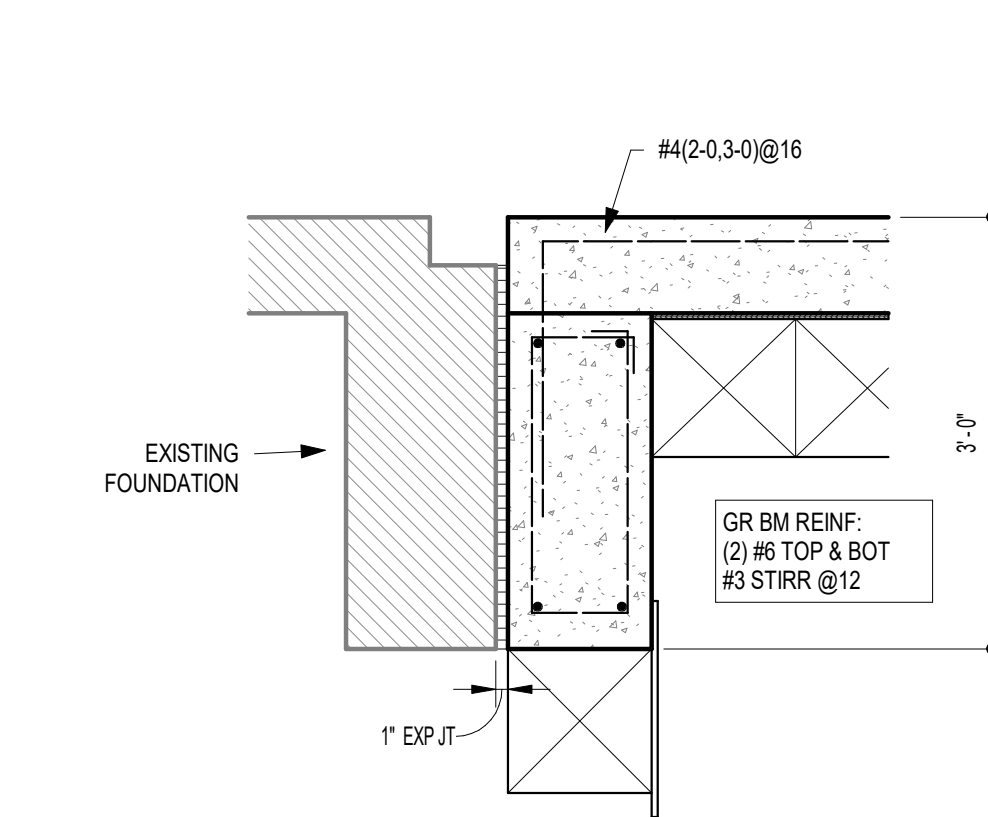


10 SECTION  
3/4" = 1'-0"

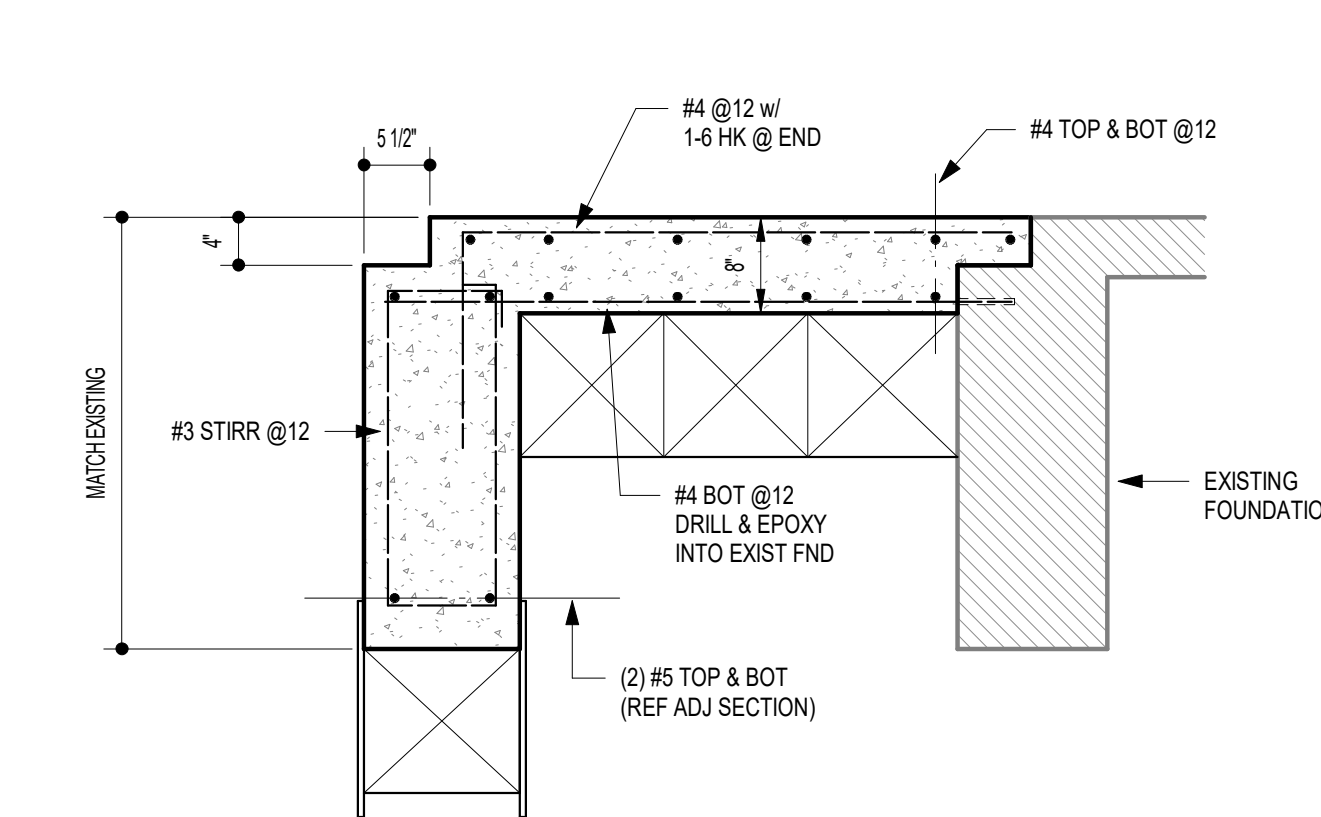


11 SECTION  
3/4" = 1'-0"

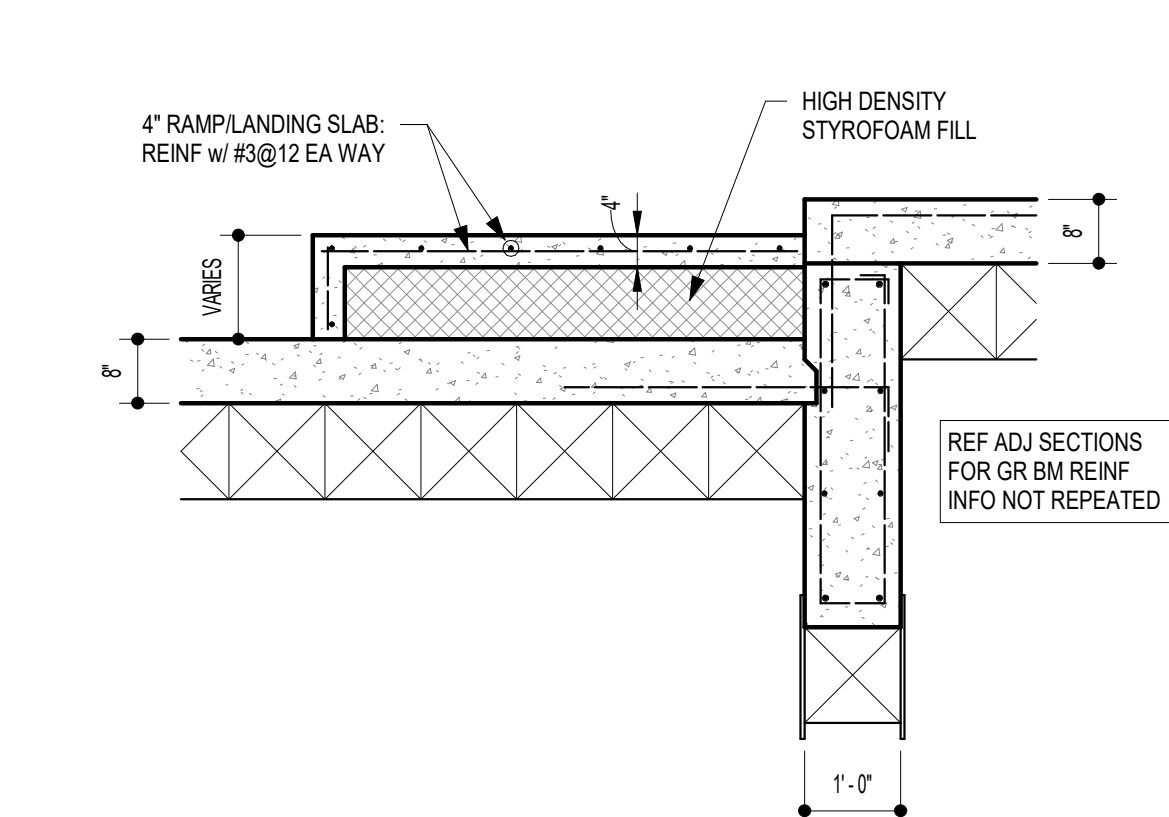


12 SECTION  
1/2" = 1'-0"

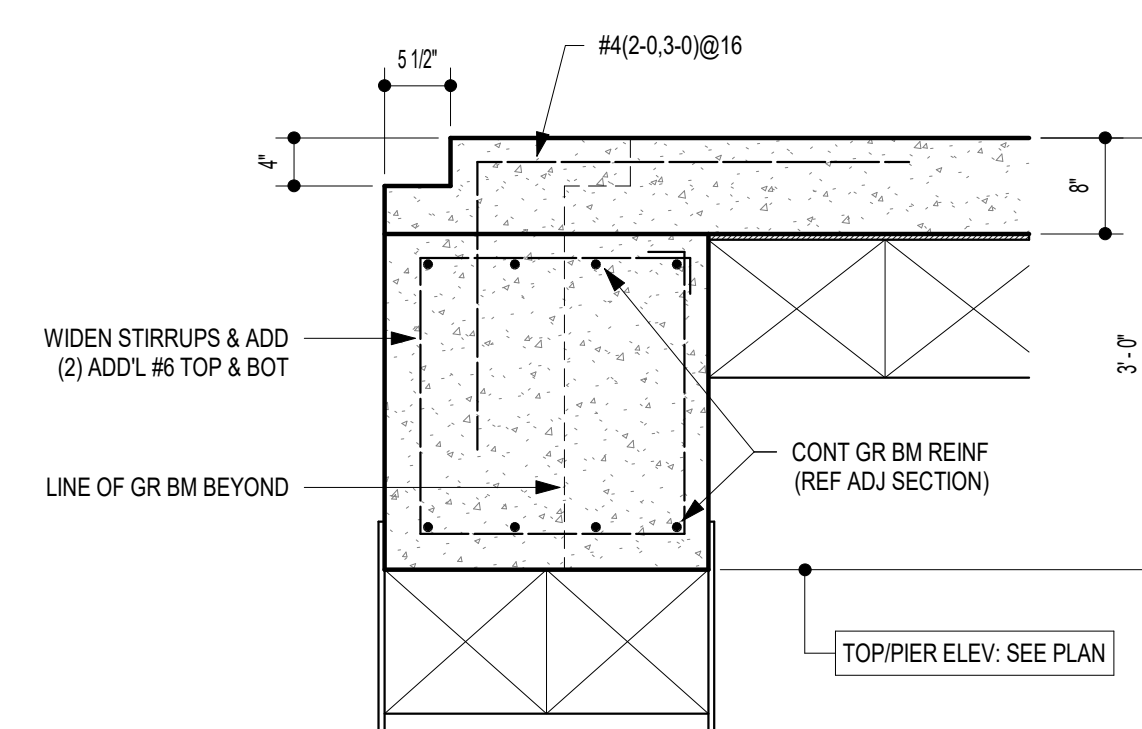


13 SECTION  
3/4" = 1'-0"

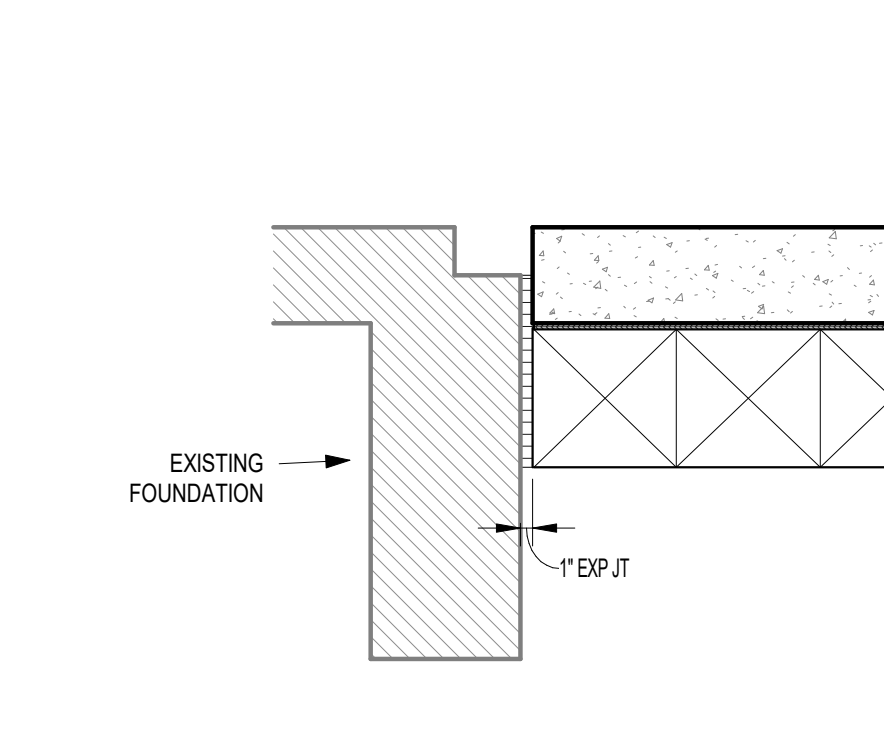

14 SECTION  
3/4" = 1'-0"

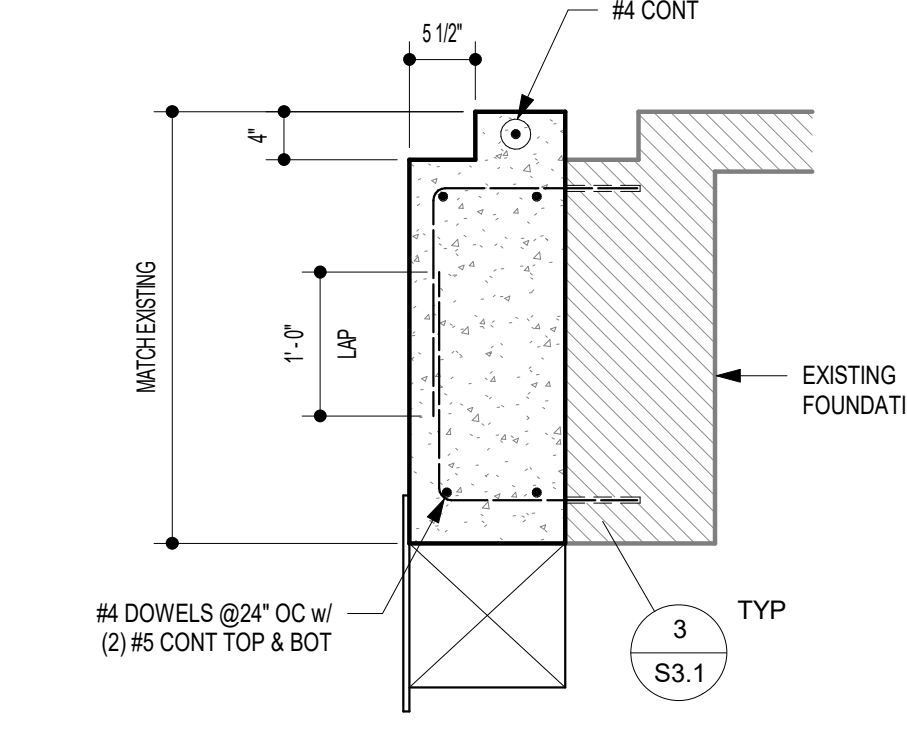

15 SECTION  
3/4" = 1'-0"

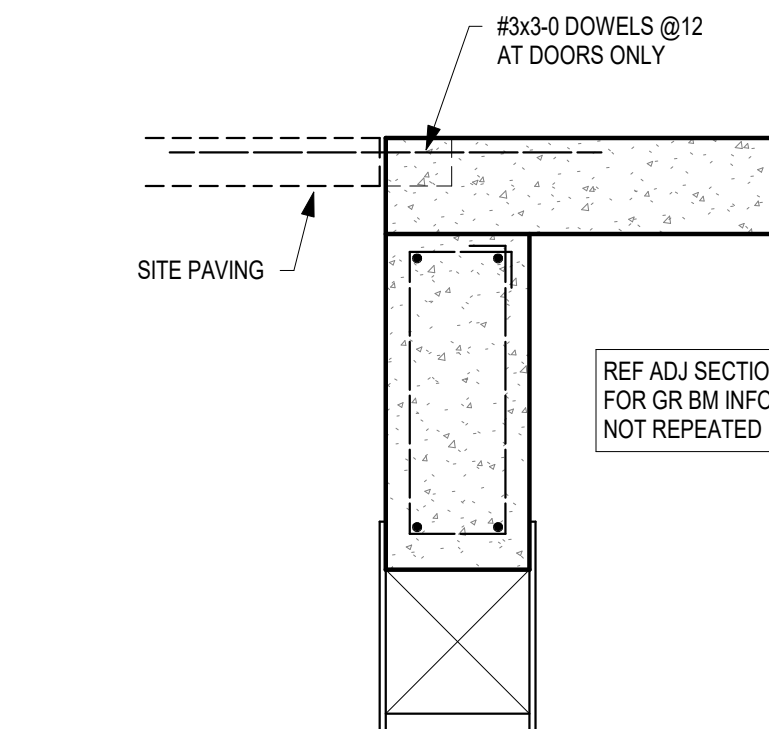

16 SECTION  
3/4" = 1'-0"